




PROJECT NAME

**STATE+HURON  
RESIDENTIAL  
DEVELOPMENT**

PROJECT ADDRESS

**8 EAST HURON  
CHICAGO, ILLINOIS  
60611**

APPLICANT NAME:  
**CA VENTURES +  
FORDHAM REAL  
ESTATE**

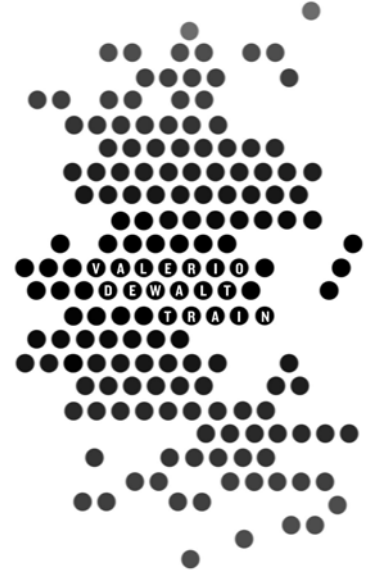

DATE

07/01/14

PROJECT NUMBER


12152.00

SHEET TITLE

**FLOOR PLANS 05  
AND 06**


SHEET NUMBER

**PD-04**

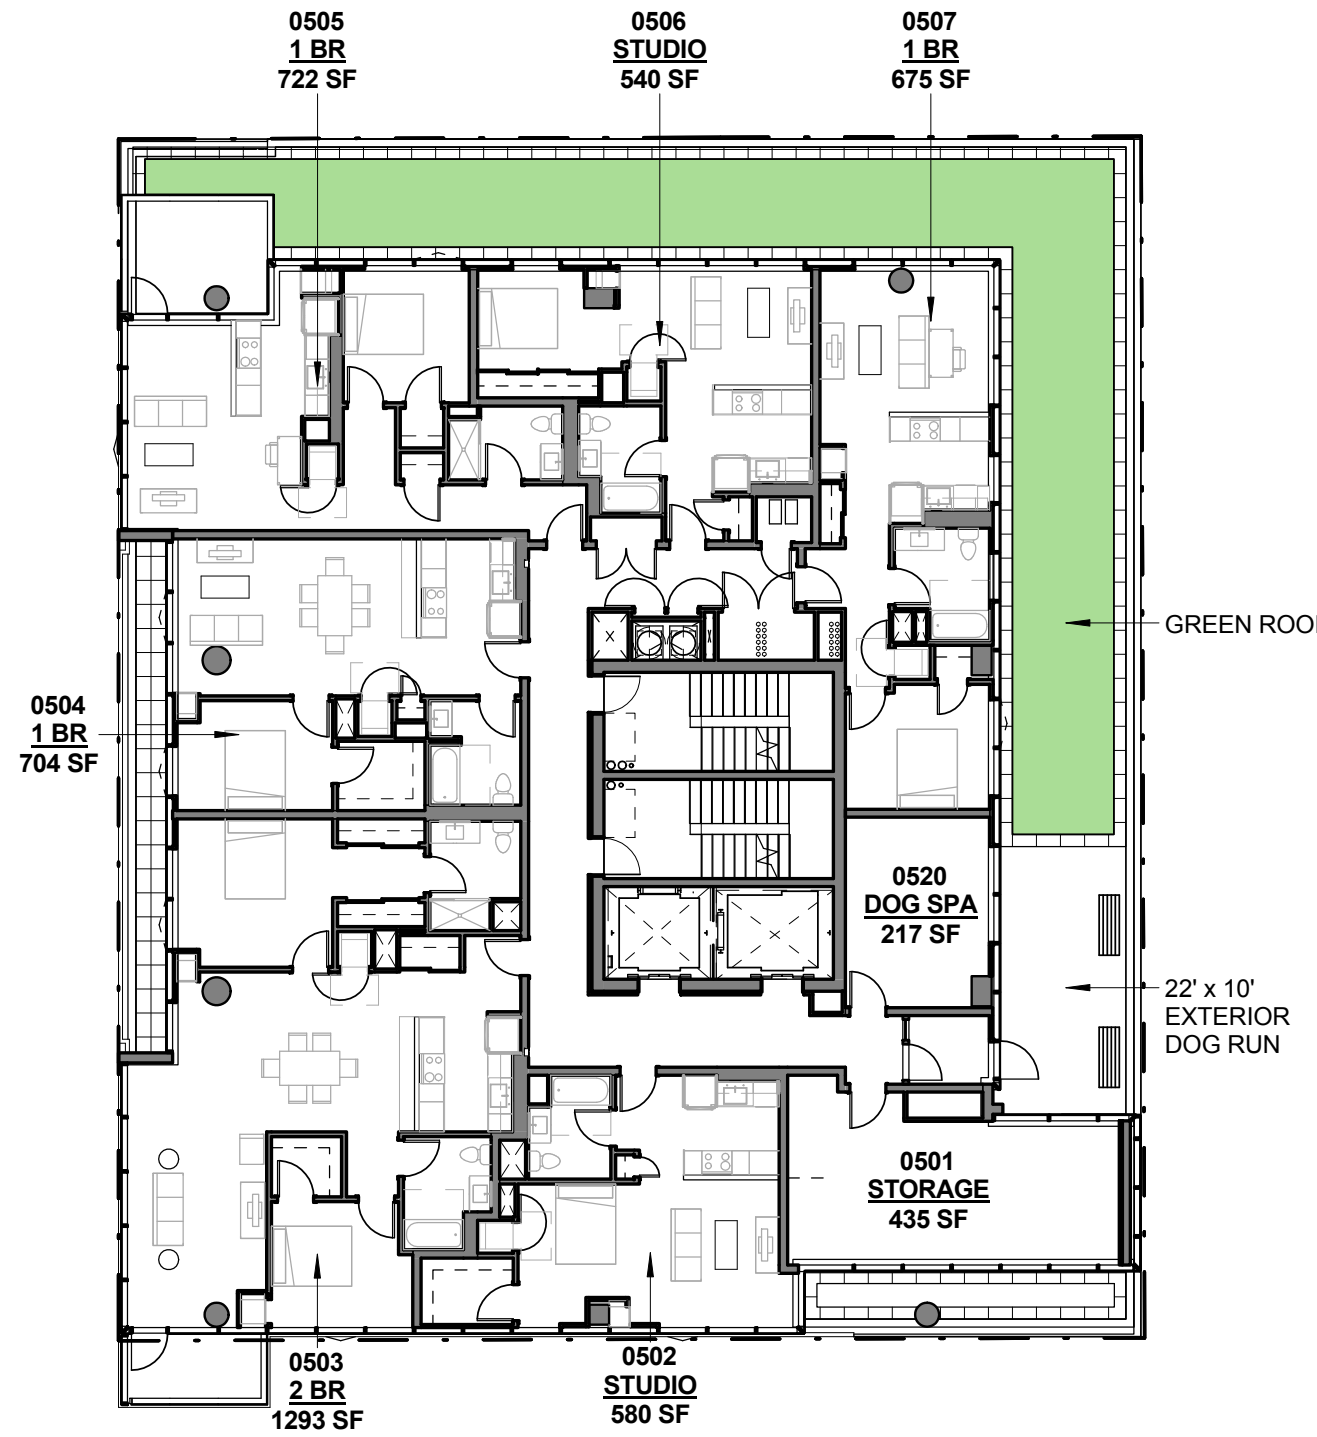

LEVEL 05

SCALE: 1/16" = 1'-0"

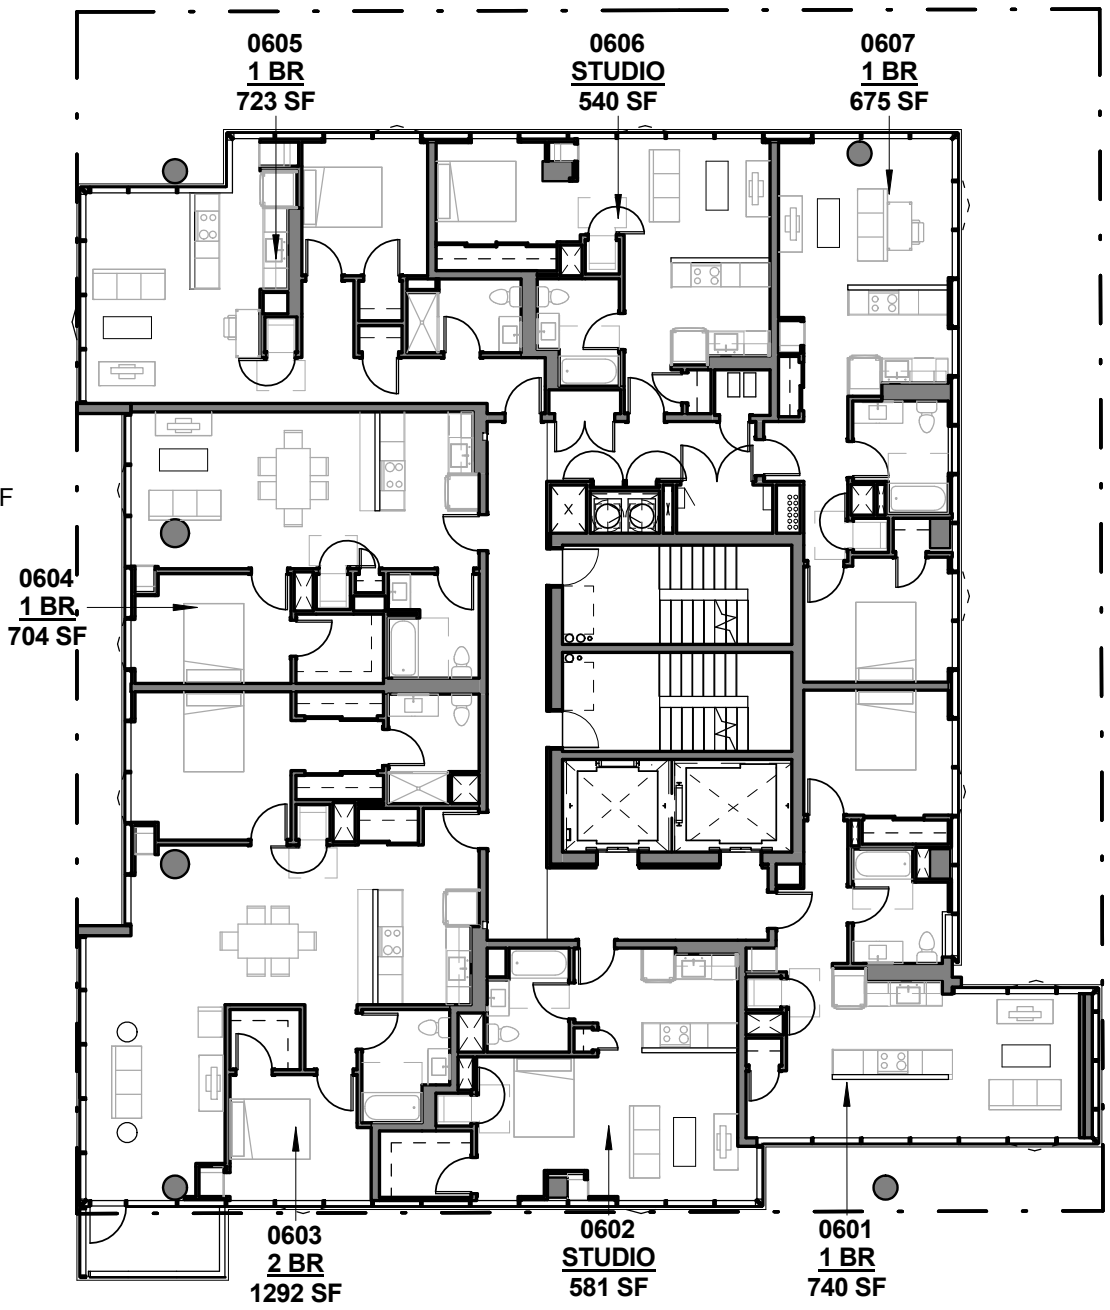

LEVEL 06

SCALE: 1/16" = 1'-0"

