




2 CONCEPTUAL FIRST FLOOR PLAN
SCALE: 1" = 10'-0"

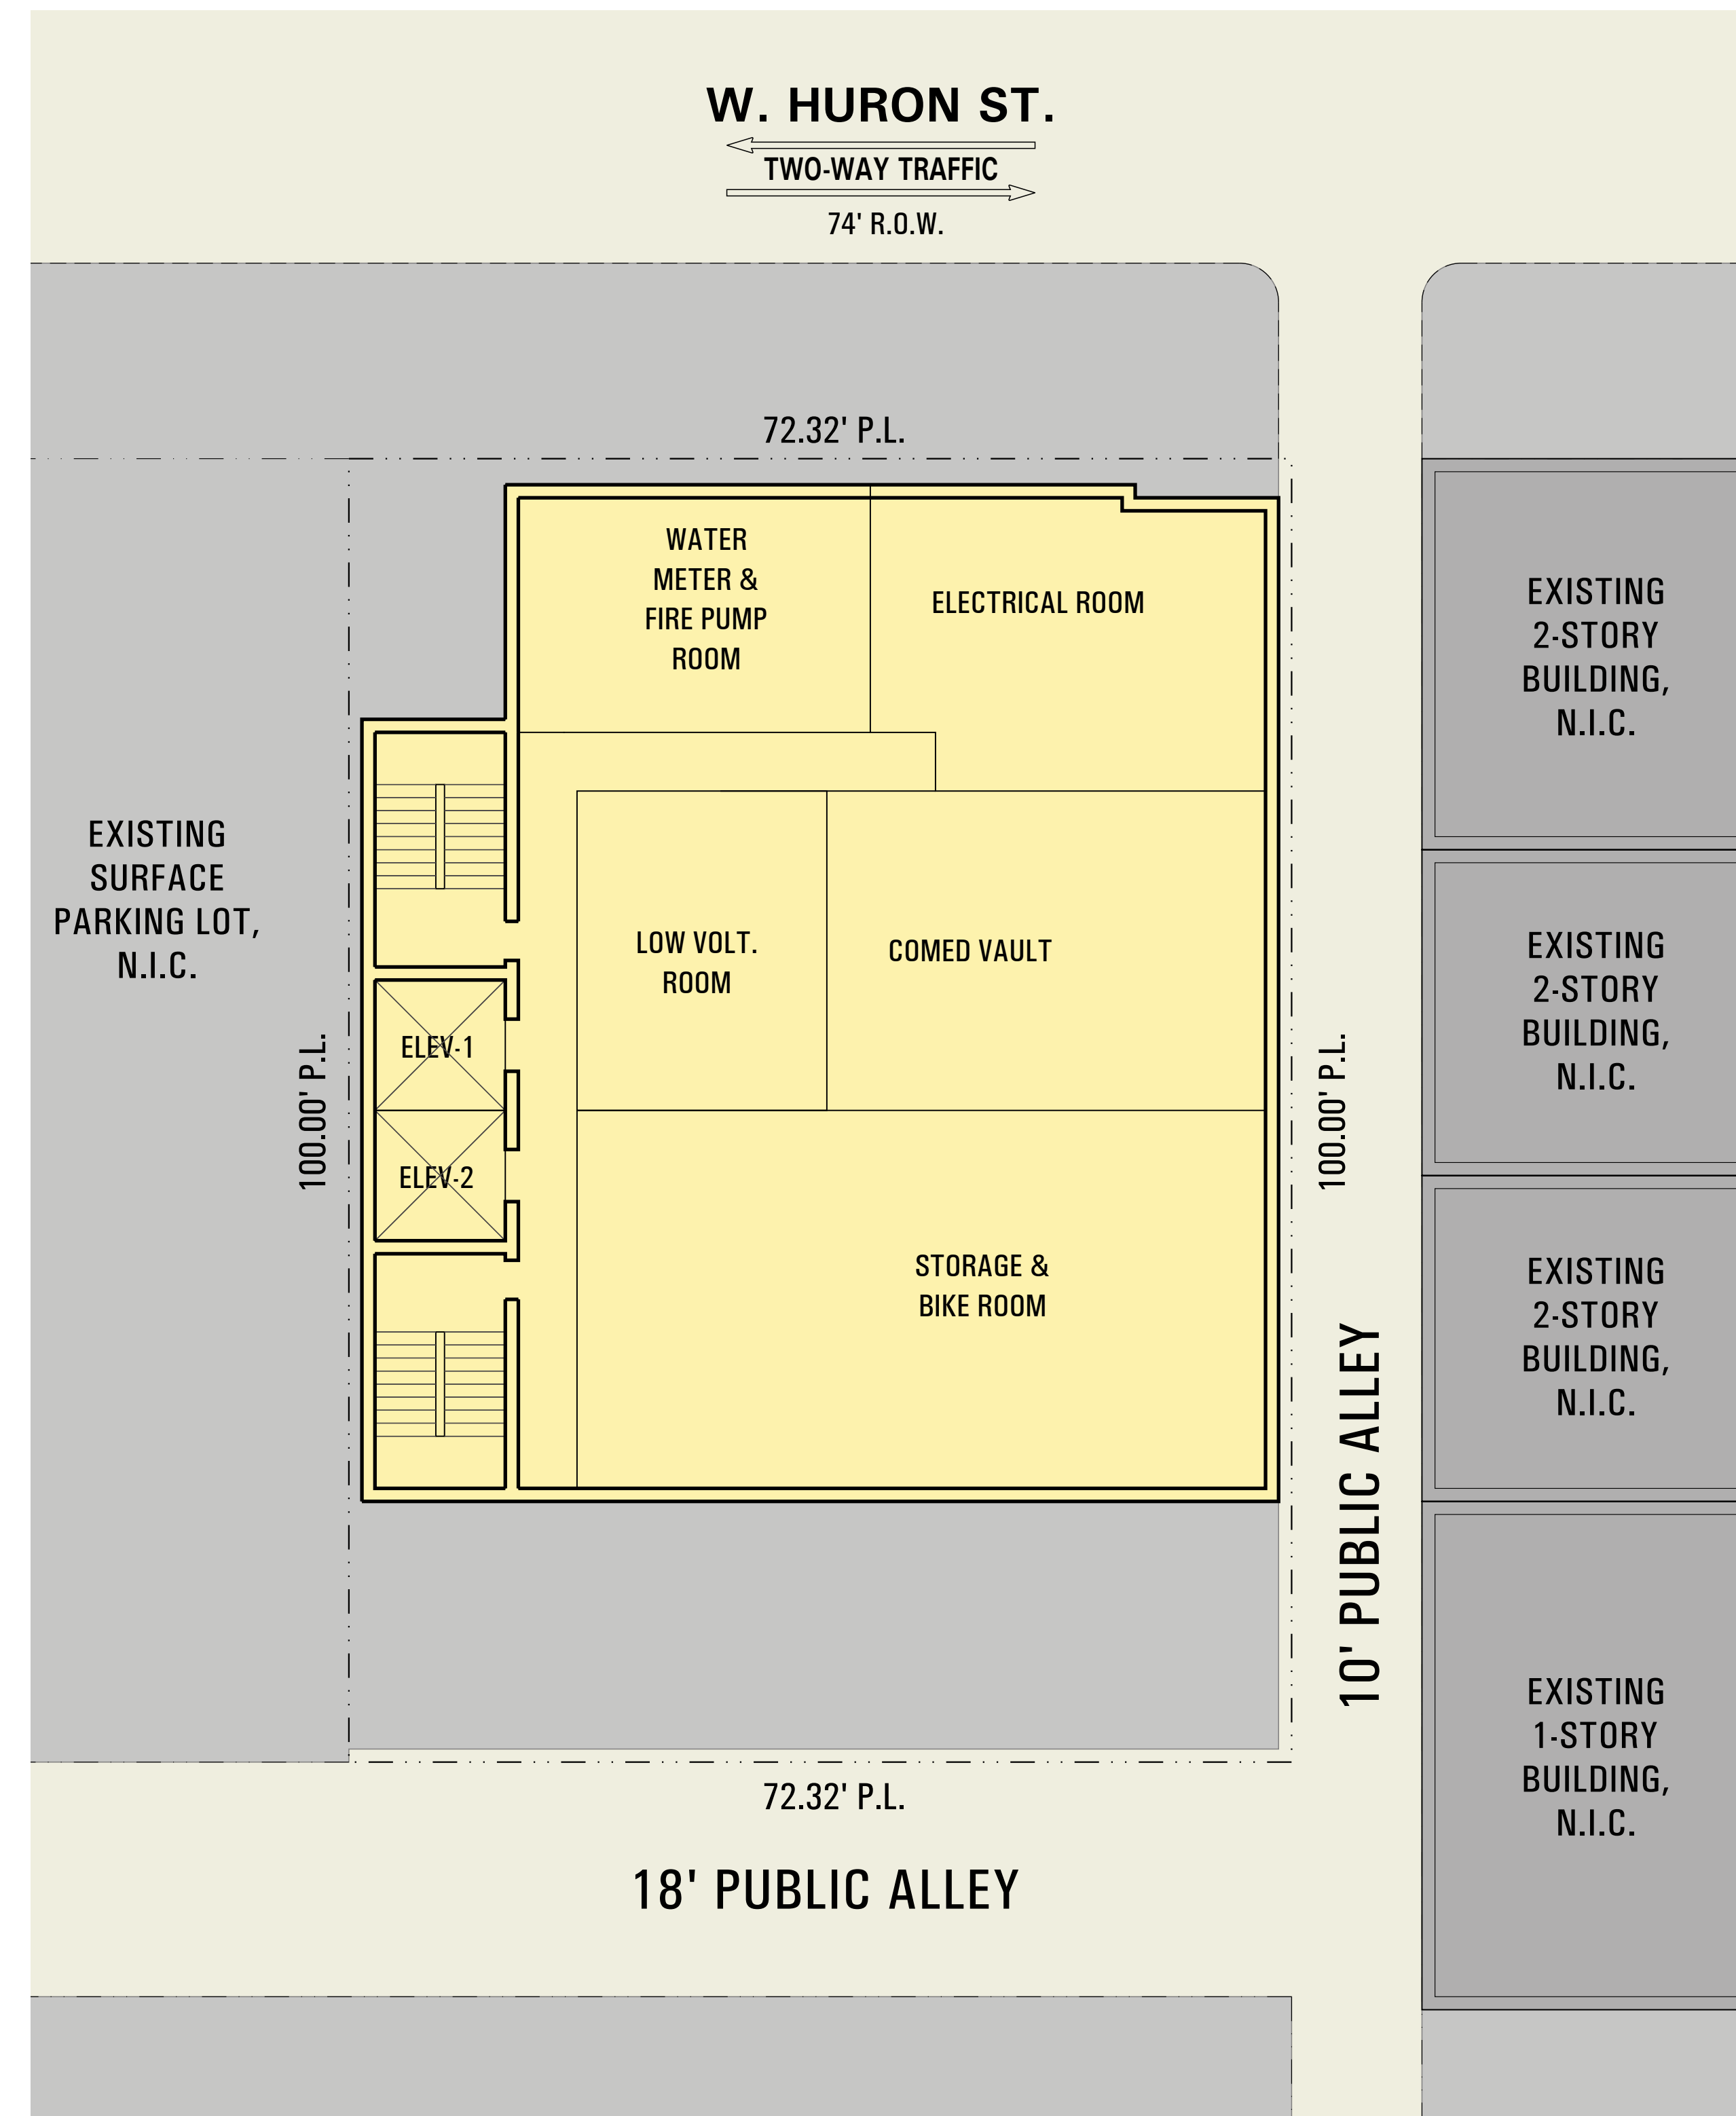


1 CONCEPTUAL BASEMENT PLAN
SCALE: 1" = 10'-0"

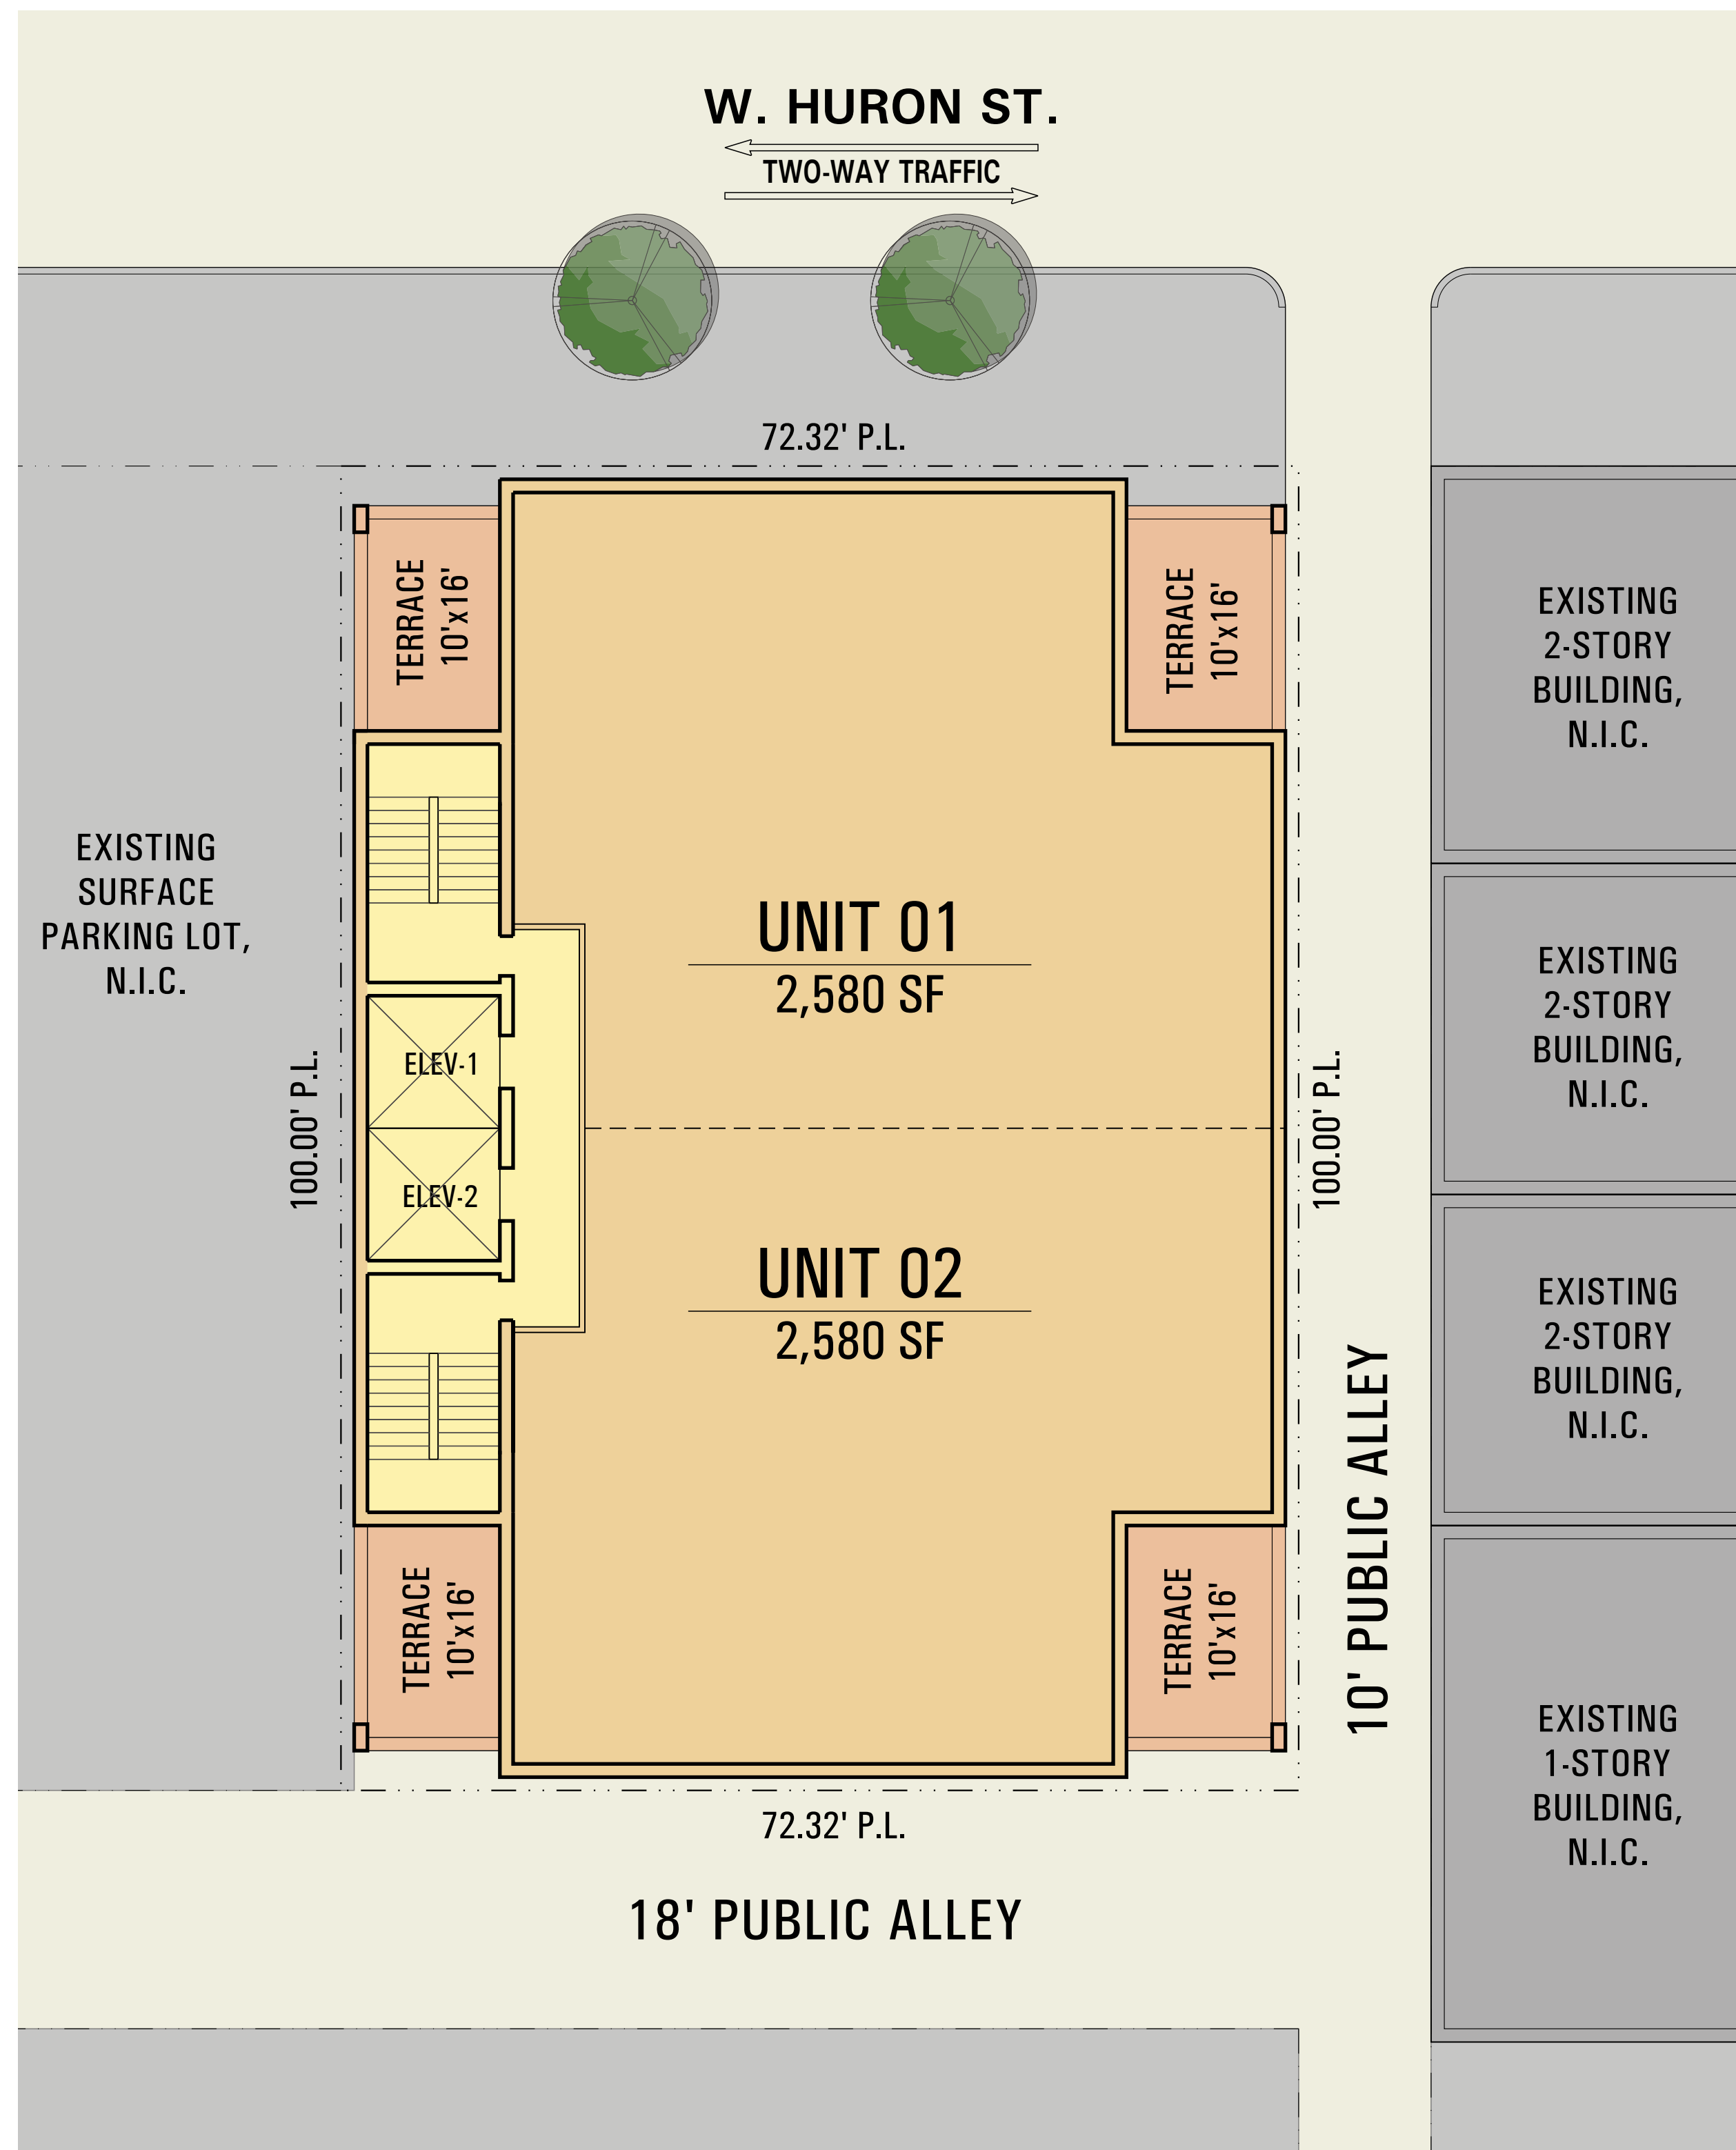

2 CONCEPTUAL PENTHOUSE (6TH-7TH) FLOOR PLAN
SCALE: 1" = 10'-0"

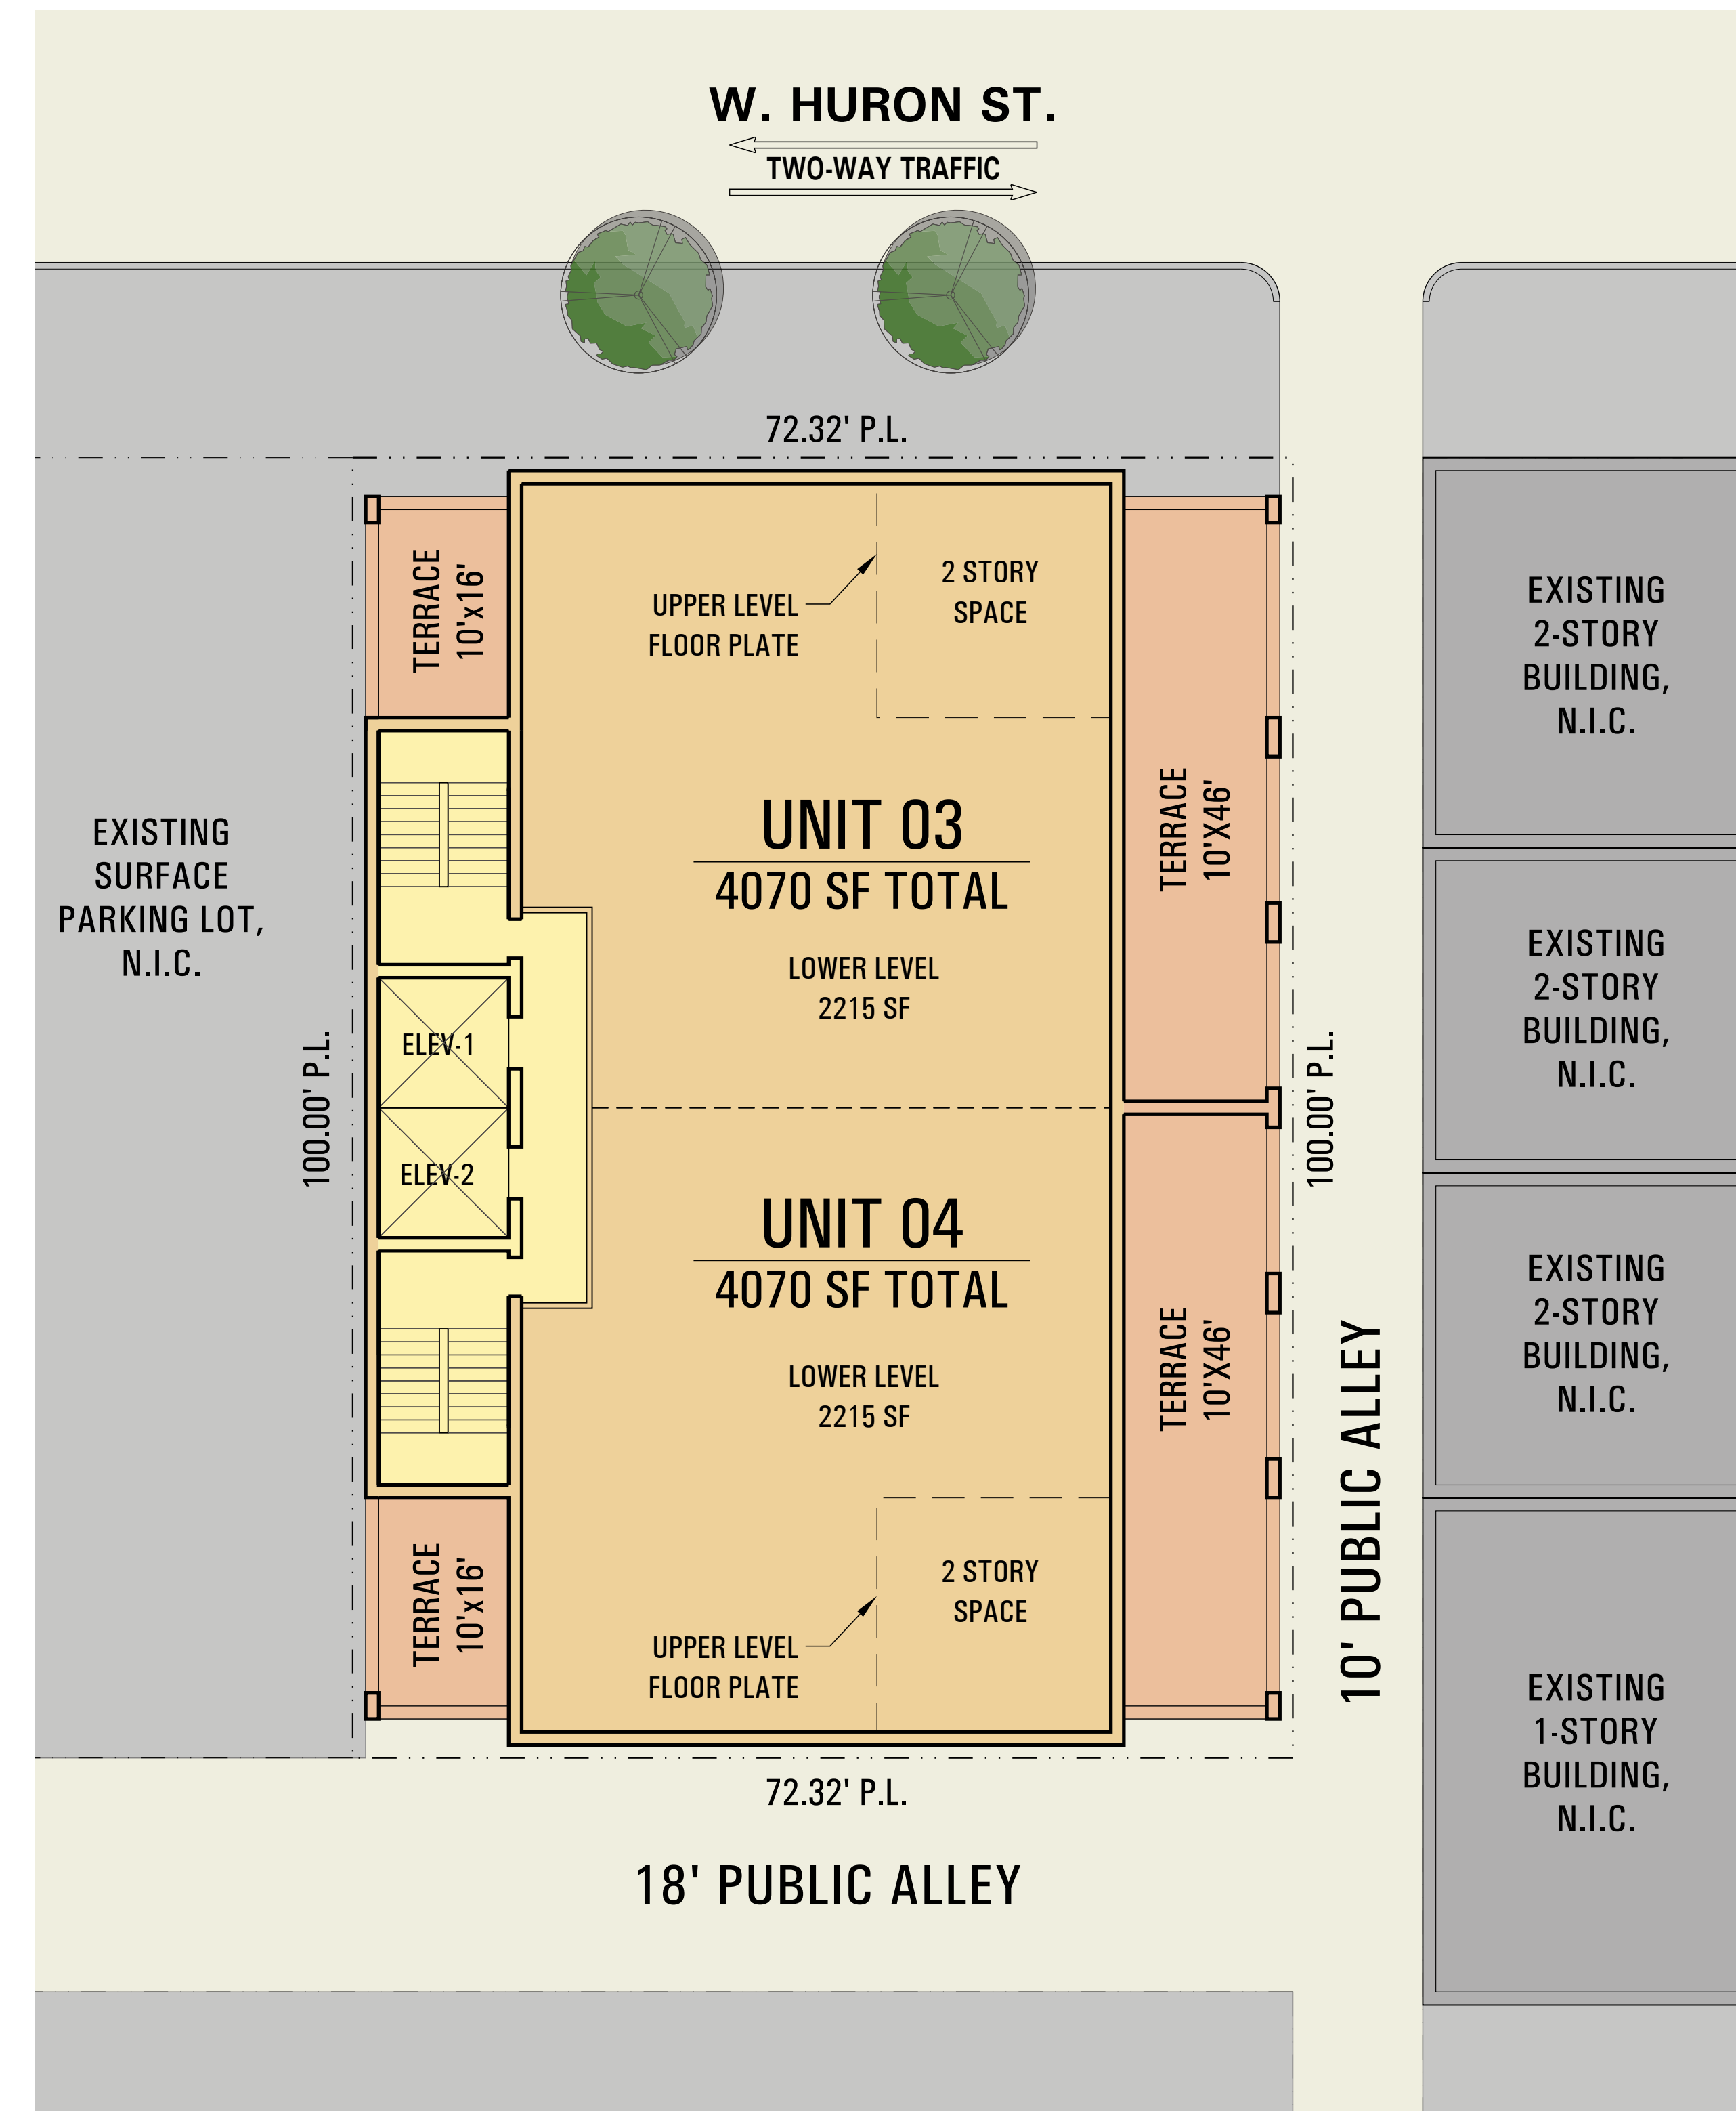

1 CONCEPTUAL 2ND-5TH FLOOR PLAN
SCALE: 1" = 10'-0"

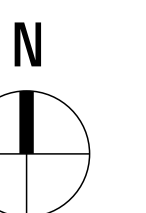




1 EAST ELEVATION
SCALE: 1/8" = 1'-0"



2 NORTH ELEVATION
SCALE: 1/8" = 1'-0"



1 WEST ELEVATION
SCALE: 1/8" = 1'-0"

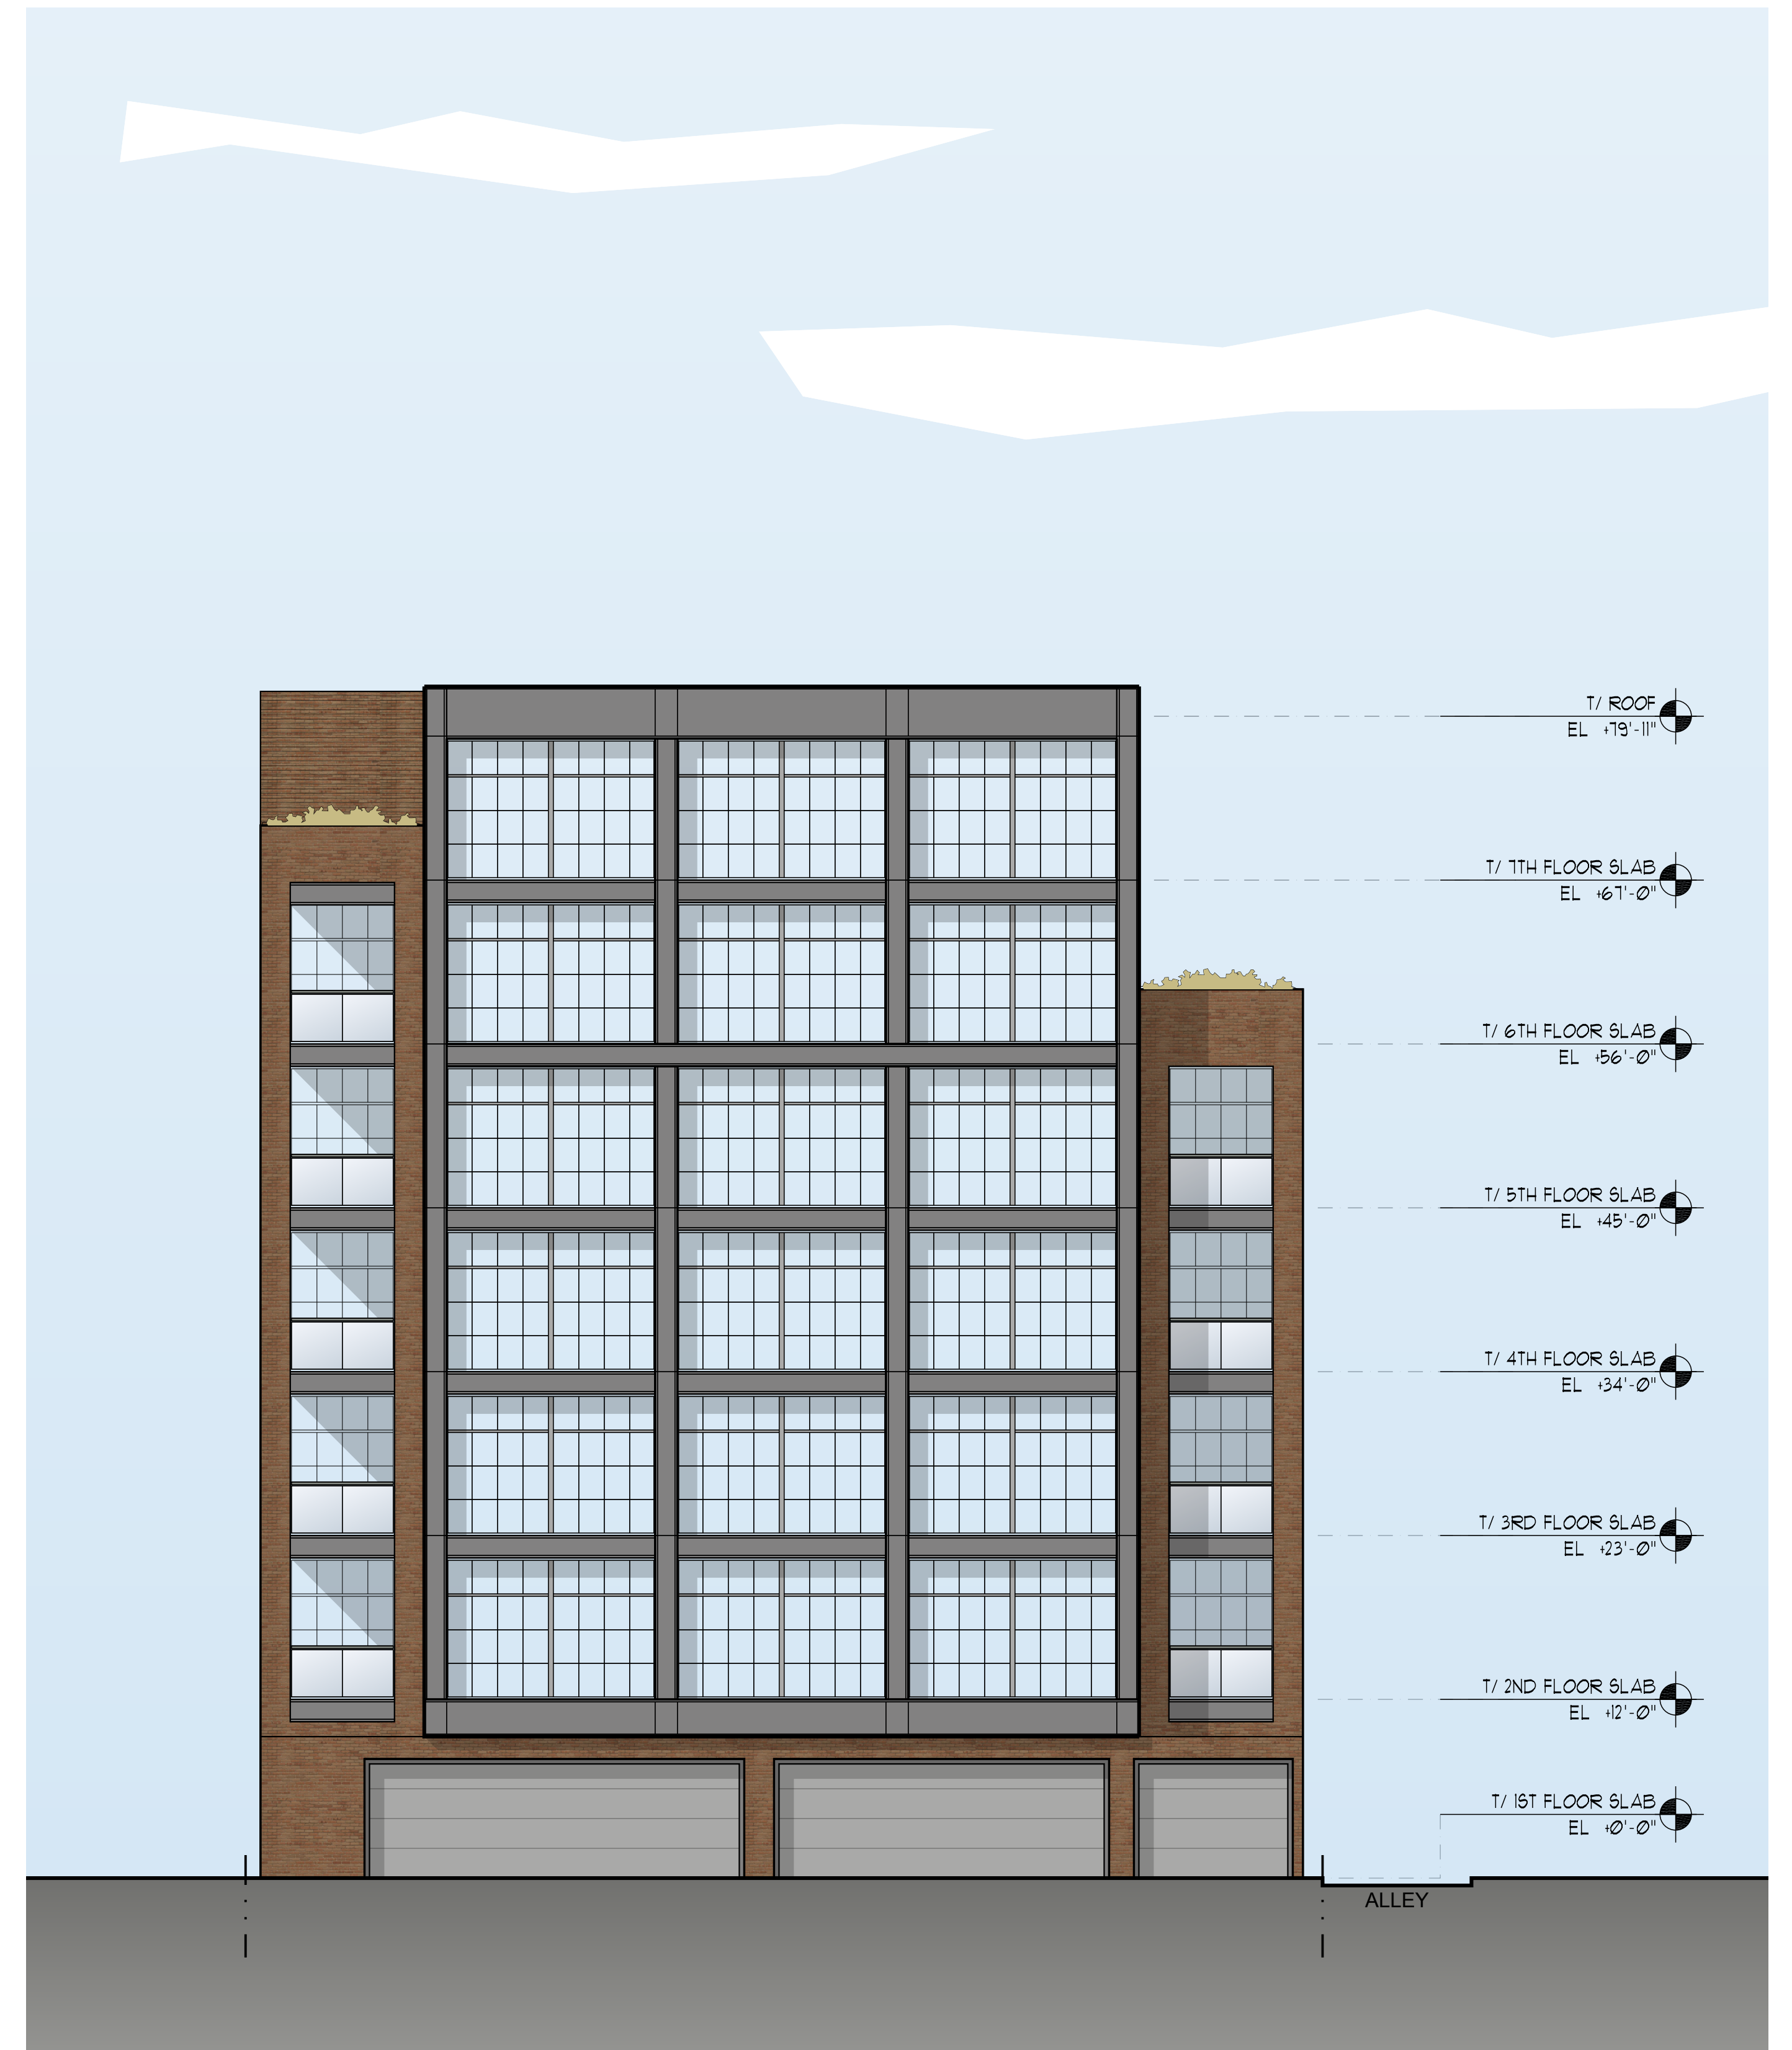

2 SOUTH ELEVATION
SCALE: 1/8" = 1'-0"



1 STREET LEVEL IMAGE
SCALE: NTS