


[illegible]

- A. BUILDING CODE OF CITY OF CHICAGO, IL
- B. ILLINOIS PLUMBING CODE, 68 ILL. ADMIN. CODE 890.110 ET SEQ.
- C. ILLINOIS ENERGY CONSERVATION CODE, 2018
- D. CHICAGO MECHANICAL CODE, 2018 EDITION.
- E. NATIONAL ELECTRIC CODE
- F. THE NFPA 101 LIFE SAFETY CODE CURRENT ADOPTED EDITION 2018.
- G. NFPA 99 HEALTH CARE FACILITIES CODE 2018.
- H. ILLINOIS ACCESSIBILITY CODE 1997 OR 2018 AND AMERICANS WITH DISABILITIES ACT.

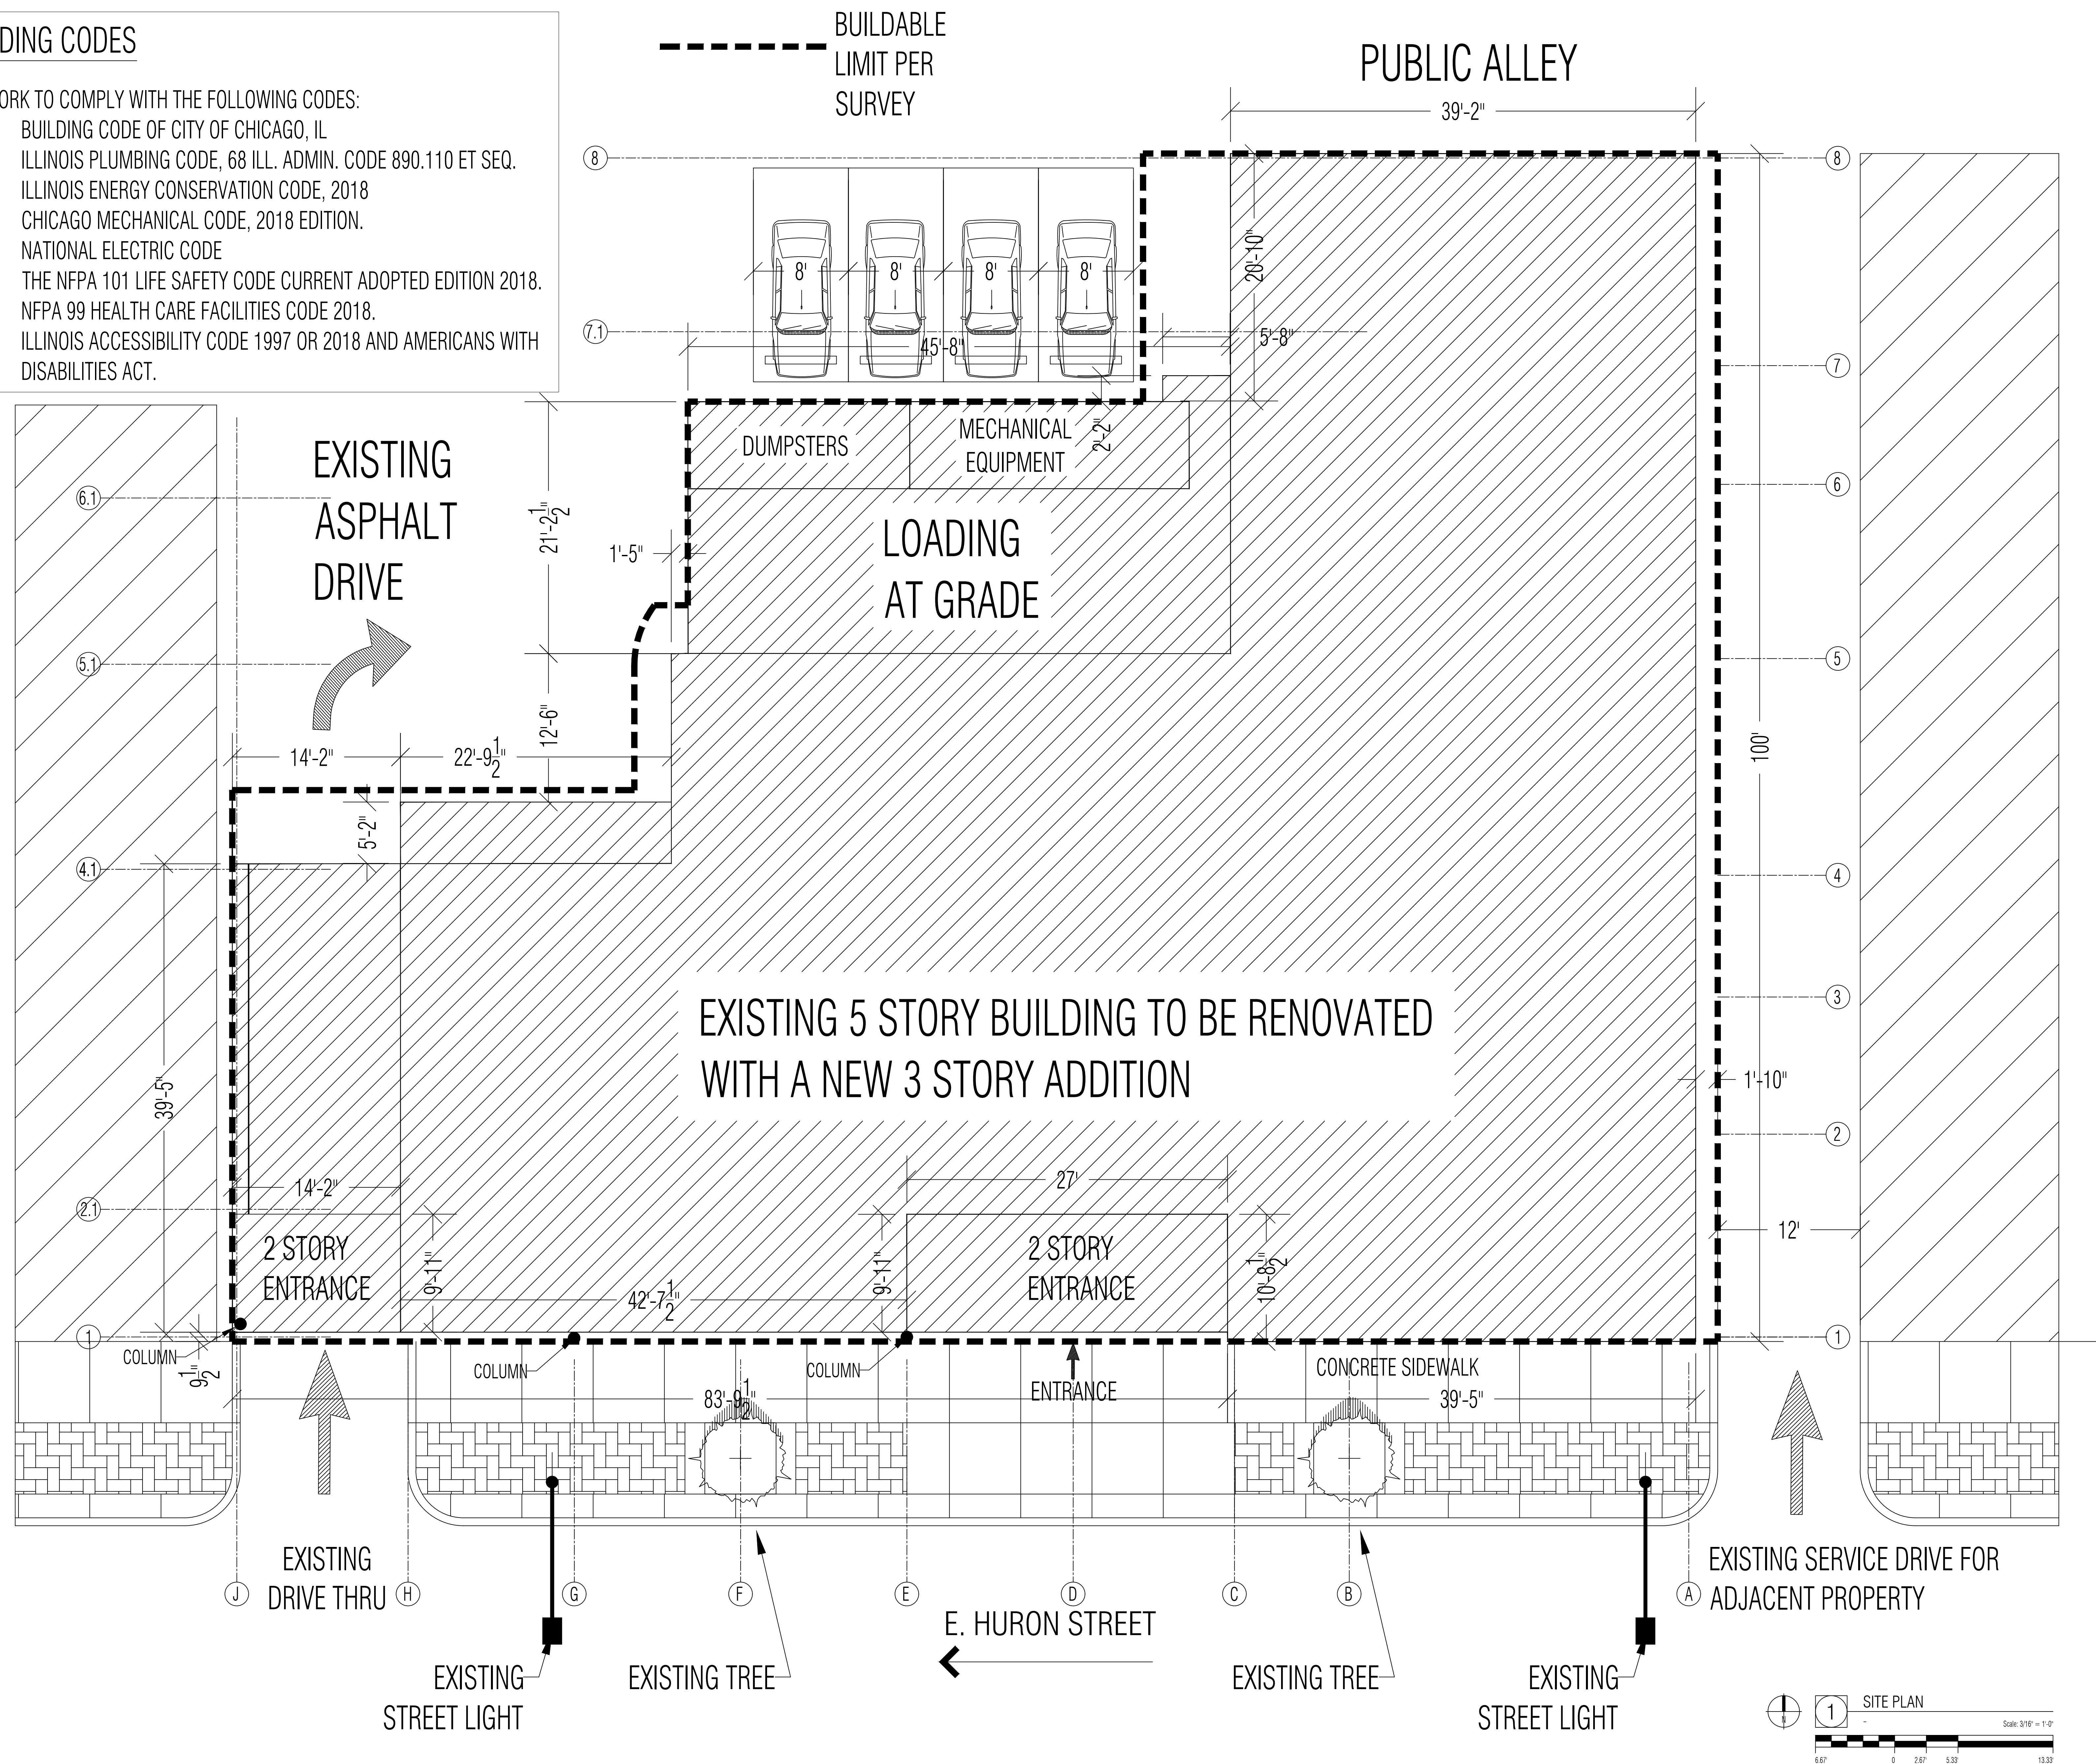

James A. Kapche, A.I.A.
Illinois License 001-011501
Expiration 11-2020

ARCHITECT'S CERTIFICATION

I hereby certify that these plans were prepared under my direct supervision and to the best of my professional knowledge they conform to the building codes adopted by the building authority with jurisdiction

ARCHITECT

**ABSOLUTE
ARCHITECTURE PC**
ILLINOIS DESIGN FIRM #184003856
1100 JORIE BLVD - SUITE 115
OAK BROOK, ILLINOIS 60523
PH: 312.263.7345

SULTANT

SUBJECT TITLE

RESTORATIVE CARE INSTITUTE
NEW FACILITY LOCATED AT:
50 EAST HURON STREET
Chicago, Illinois

ZONAS SUBMITAL		01-07-2020
1		
2		
3		
4		
5		
6		
7		
8		
9		

JECT NO: 202004.00

NET DESCRIPTION


SITE PLAN

ET NUMBER


A2.01

NOTICE OF COPYRIGHT
YOU ARE HEREBY ADVISED THAT THESE DOCUMENTS ARE THE PROPERTY OF THE ARCHITECT AND ARE TO BE USED ONLY FOR THE PROJECT AND SITE SPECIFICALLY IDENTIFIED HEREIN. NO PART OF THESE DOCUMENTS MAY BE REPRODUCED OR TRANSMITTED IN ANY FORM OR BY ANY MEANS, ELECTRONIC OR MECHANICAL, INCLUDING PHOTOCOPYING, RECORDING, OR BY ANY INFORMATION STORAGE AND RETRIEVAL SYSTEM, WITHOUT THE WRITTEN PERMISSION OF THE ARCHITECT. ANY REPRODUCTION OR USE OF THESE DOCUMENTS FOR ANY OTHER PROJECT OR SITE WITHOUT THE WRITTEN PERMISSION OF THE ARCHITECT IS STRICTLY PROHIBITED. THE ARCHITECT ASSUMES NO LIABILITY FOR ANY DAMAGE, INCLUDING CONSEQUENTIAL DAMAGES, ARISING OUT OF THE USE OF THESE DOCUMENTS. THE ARCHITECT'S LIABILITY IS LIMITED TO THE PROFESSIONAL SERVICES PROVIDED BY THE ARCHITECT. THE ARCHITECT'S LIABILITY DOES NOT EXTEND TO ANY DAMAGE, INCLUDING CONSEQUENTIAL DAMAGES, ARISING OUT OF THE USE OF THESE DOCUMENTS. THE ARCHITECT'S LIABILITY IS LIMITED TO THE PROFESSIONAL SERVICES PROVIDED BY THE ARCHITECT. THE ARCHITECT'S LIABILITY DOES NOT EXTEND TO ANY DAMAGE, INCLUDING CONSEQUENTIAL DAMAGES, ARISING OUT OF THE USE OF THESE DOCUMENTS.


LEGEND

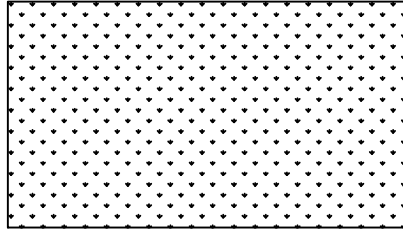


GRASS -
LANDSCAPED AREA

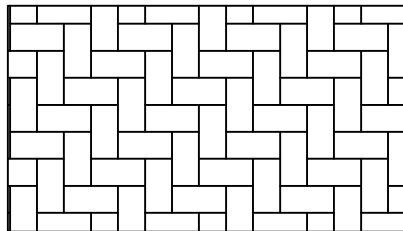


BRICK PAVERS

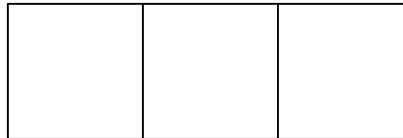

CONCRETE SIDEWALK

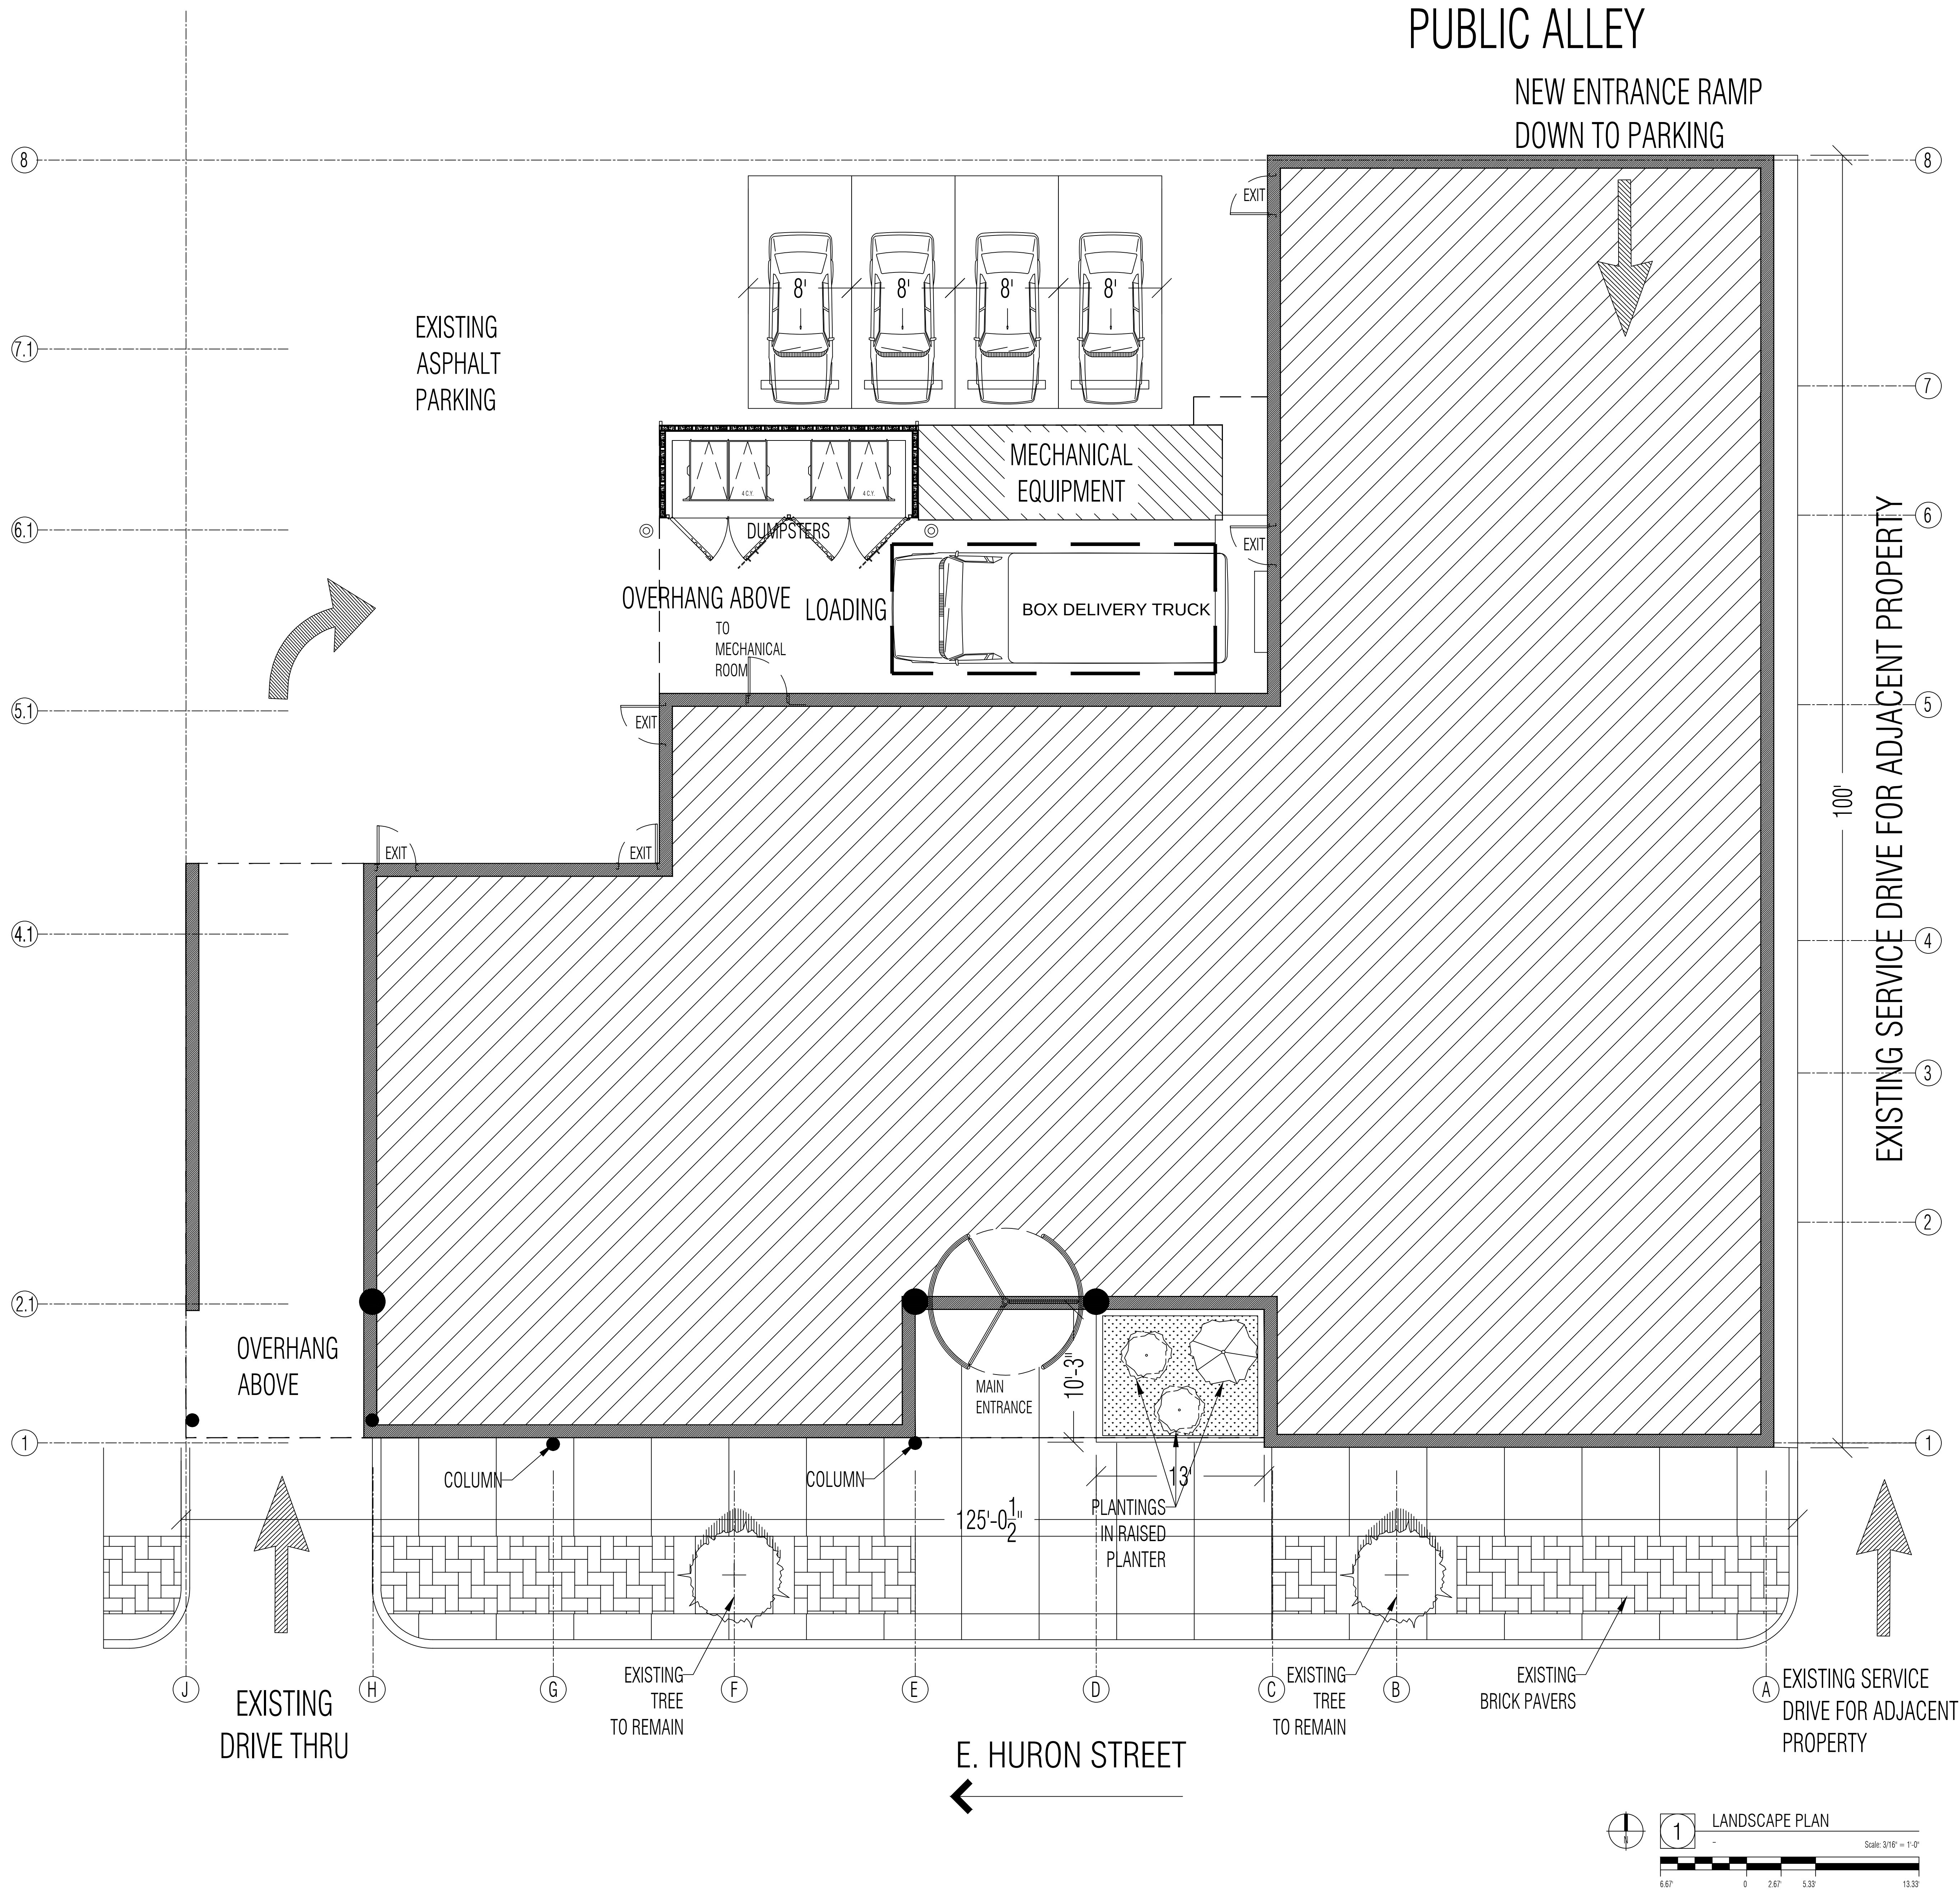

APPROVAL STAMPS

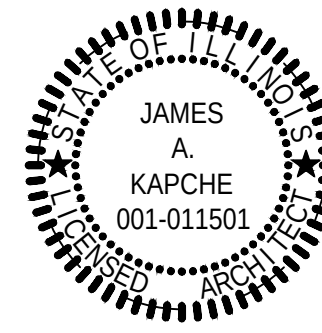

James A. Kapche, AIA
Illinois License 001-011501
Expiration 11-2020

ARCHITECT'S CERTIFICATION

I hereby certify that these plans were
prepared under my direct supervision and to
the best of my professional knowledge they
conform to the building codes adopted by
the building authority with jurisdiction

ARCHITECT



**ABSOLUTE
ARCHITECTURE PC**
ILLINOIS DESIGN FIRM #184003656
1100 JORIE BLVD - SUITE 115
OAK BROOK, ILLINOIS 60023
PH: 312.267.7345

CONSULTANT

PROJECT TITLE

RESTORATIVE CARE INSTITUTE
NEW FACILITY LOCATED AT:
50 EAST HURON STREET
Chicago, Illinois

ISSUED / REVISED	DATE	BY	DESCRIPTION
1	07/01/2020	JAK	ISSUED FOR PERMIT
2			
3			
4			
5			
6			
7			
8			
9			

PROJECT NO. 202004-00



SHEET DESCRIPTION

LANDSCAPE PLAN


SHEET NUMBER

L1.0

NOTICE OF COPYRIGHT
YOU ARE HEREBY ADVISED THAT THESE DOCUMENTS ARE THE PROPERTY OF THE ARCHITECT. ANY REPRODUCTION OR TRANSMISSION OF THESE DOCUMENTS WITHOUT THE WRITTEN CONSENT OF THE ARCHITECT IS PROHIBITED. THE ARCHITECT SHALL NOT BE RESPONSIBLE FOR ANY REPRODUCTION OR TRANSMISSION OF THESE DOCUMENTS WITHOUT THE WRITTEN CONSENT OF THE ARCHITECT. 

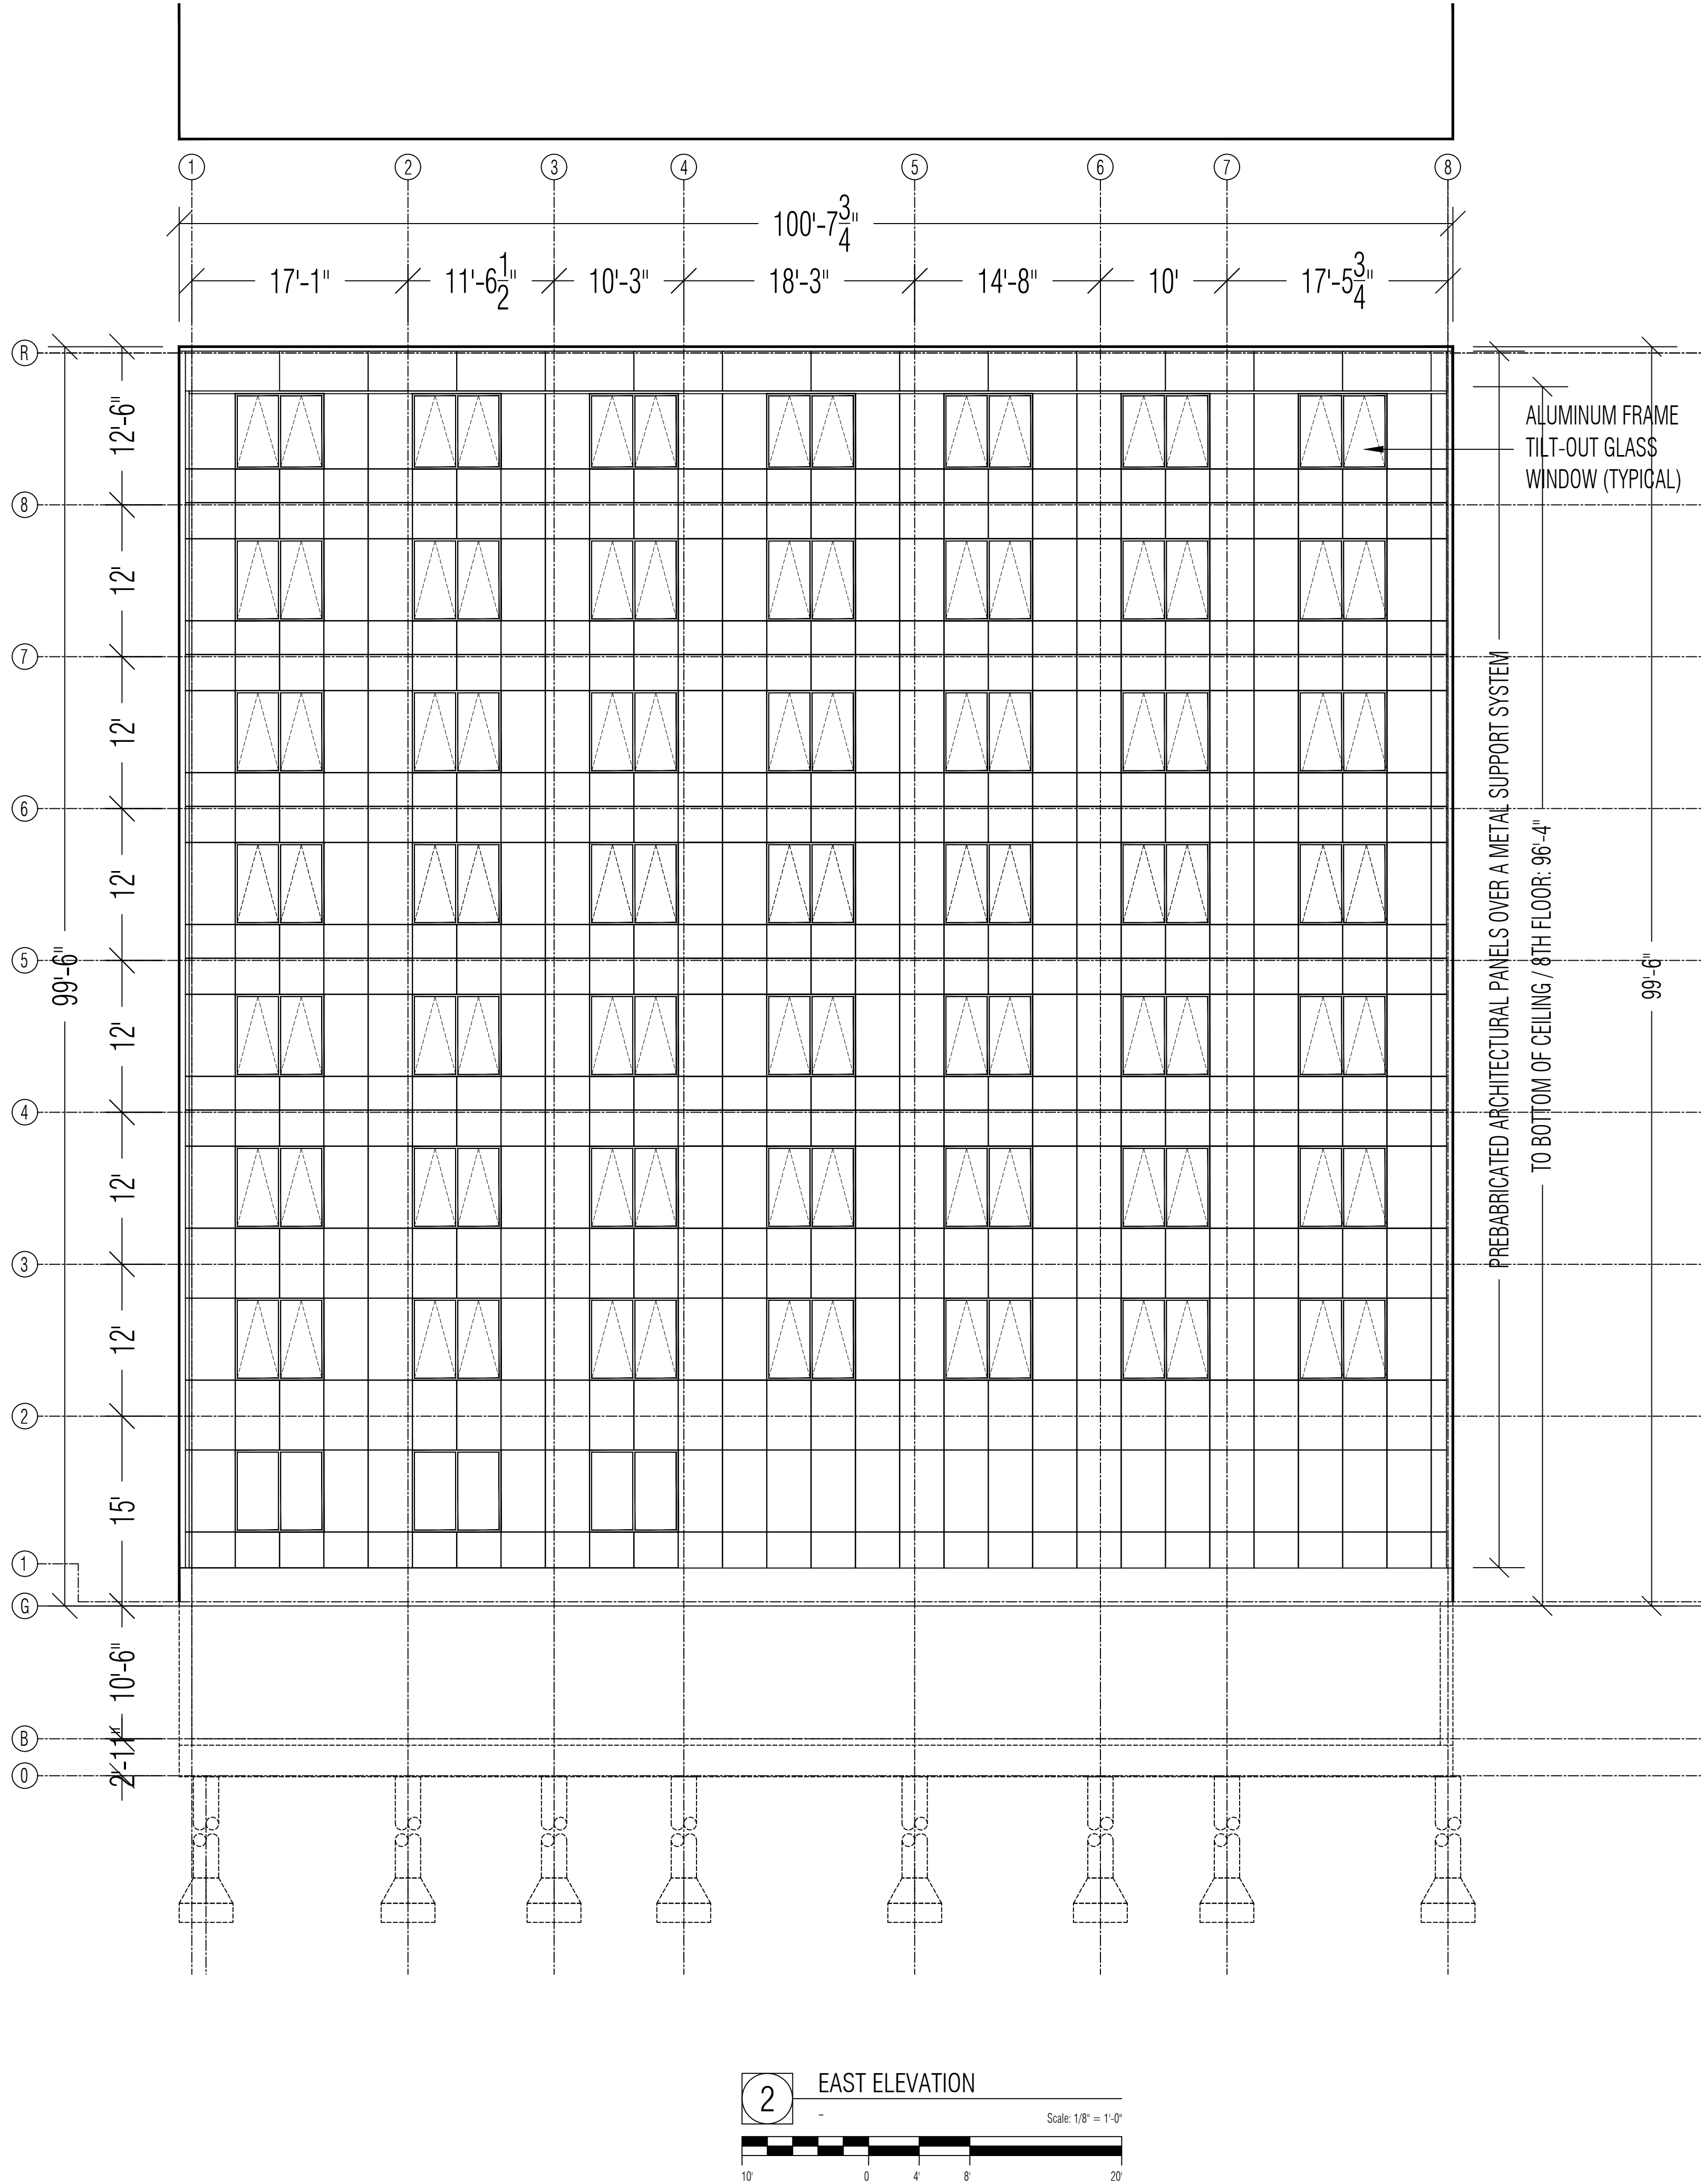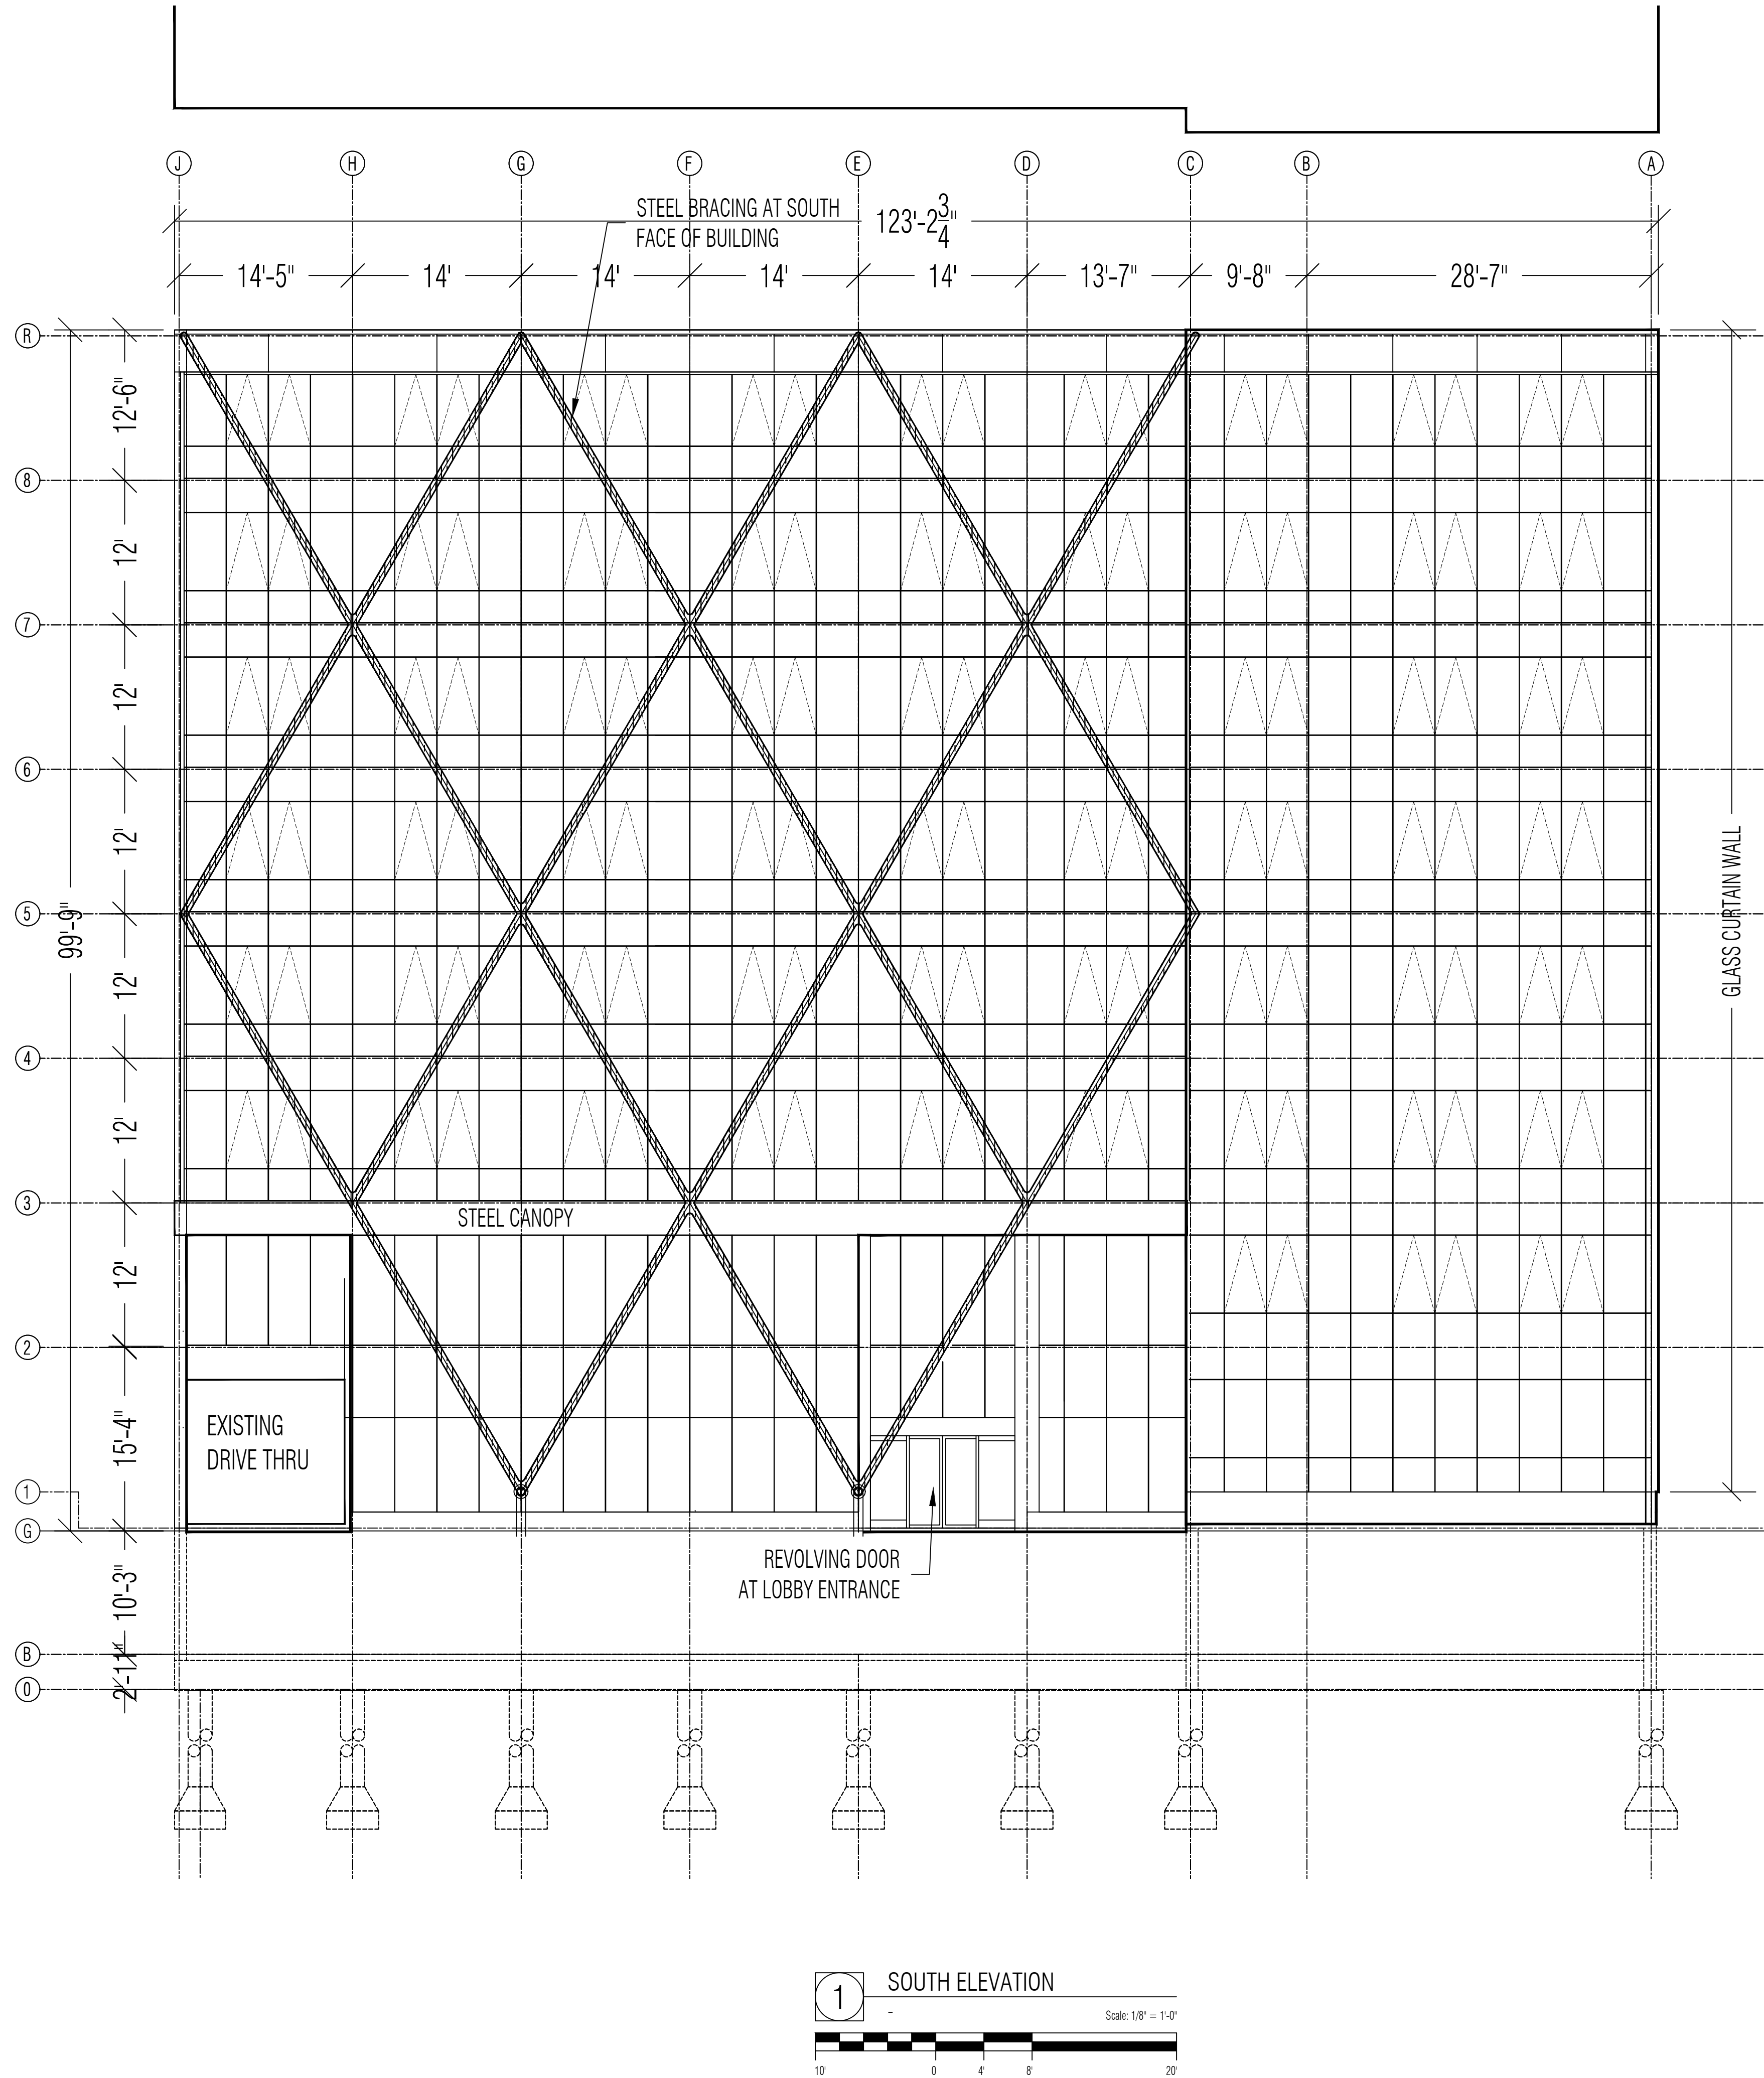

APPROVAL STAMPS

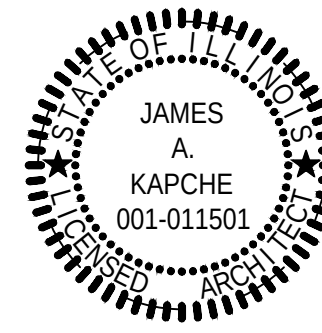

James A. Kapche, AIA
Illinois License 001-011501
Expiration 11-2020

ARCHITECT'S CERTIFICATION

I hereby certify that these plans were prepared under my direct supervision and to the best of my professional knowledge they conform to the building codes adopted by the building authority with jurisdiction.

ARCHITECT

ABSOLUTE
ARCHITECTURE PC
ILLINOIS DESIGN FIRM #18403856
ONE BROOK, ILLINOIS 60623
PH: 312.267.7345

CONSULTANT

PROJECT TITLE

RESTORATIVE CARE INSTITUTE
NEW FACILITY LOCATED AT:
50 EAST HURON STREET
Chicago, Illinois

ISSUED/REVISED	DATE	BY	REVISION
1	01/01/2020	JAK	ISSUED FOR PERMIT
2			
3			
4			
5			
6			
7			
8			
9			

PROJECT NO. 202004-00



SHEET DESCRIPTION

SOUTH AND EAST
ELEVATIONS

SHEET NUMBER

A3.1

NOTICE OF COPYRIGHT

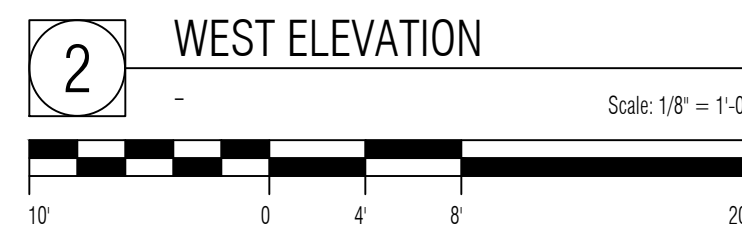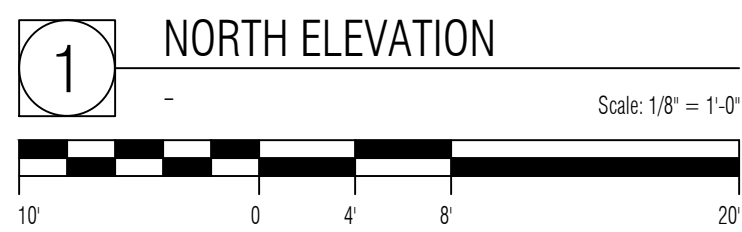

ARCHITECT'S CERTIFICATION

SULTANT



SUBJECT TITLE

2	-	-
3	-	-
4	-	-
5	-	-
6	-	-
7	-	-
8	-	-
9	-	-


ET NUMBER

A3.2

NOTICE OF COPYRIGHT
YOU ARE HEREBY ADVISED THAT THIS DOCUMENT IS THE PROPERTY OF THE ARCHITECT. IT IS TO BE USED ONLY FOR THE PROJECT AND SITE SPECIFICALLY IDENTIFIED HEREIN AND IS NOT TO BE REPRODUCED OR TRANSMITTED IN ANY FORM OR BY ANY MEANS, ELECTRONIC OR MECHANICAL, INCLUDING PHOTOCOPYING, RECORDING, OR BY ANY INFORMATION STORAGE AND RETRIEVAL SYSTEM, WITHOUT THE WRITTEN PERMISSION OF THE ARCHITECT. THE ARCHITECT'S LIABILITY IS LIMITED TO THE PROFESSIONAL DESIGN AND CONSTRUCTION OF THE PROJECT. THE ARCHITECT SHALL NOT BE RESPONSIBLE FOR THE ACCURACY, COMPLETENESS, OR TIMELINESS OF ANY INFORMATION PROVIDED BY ANY OTHER PARTY. 

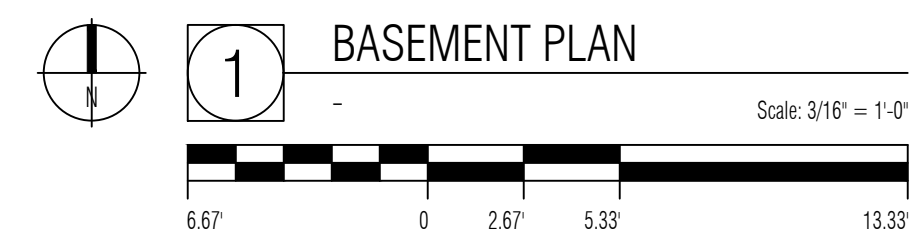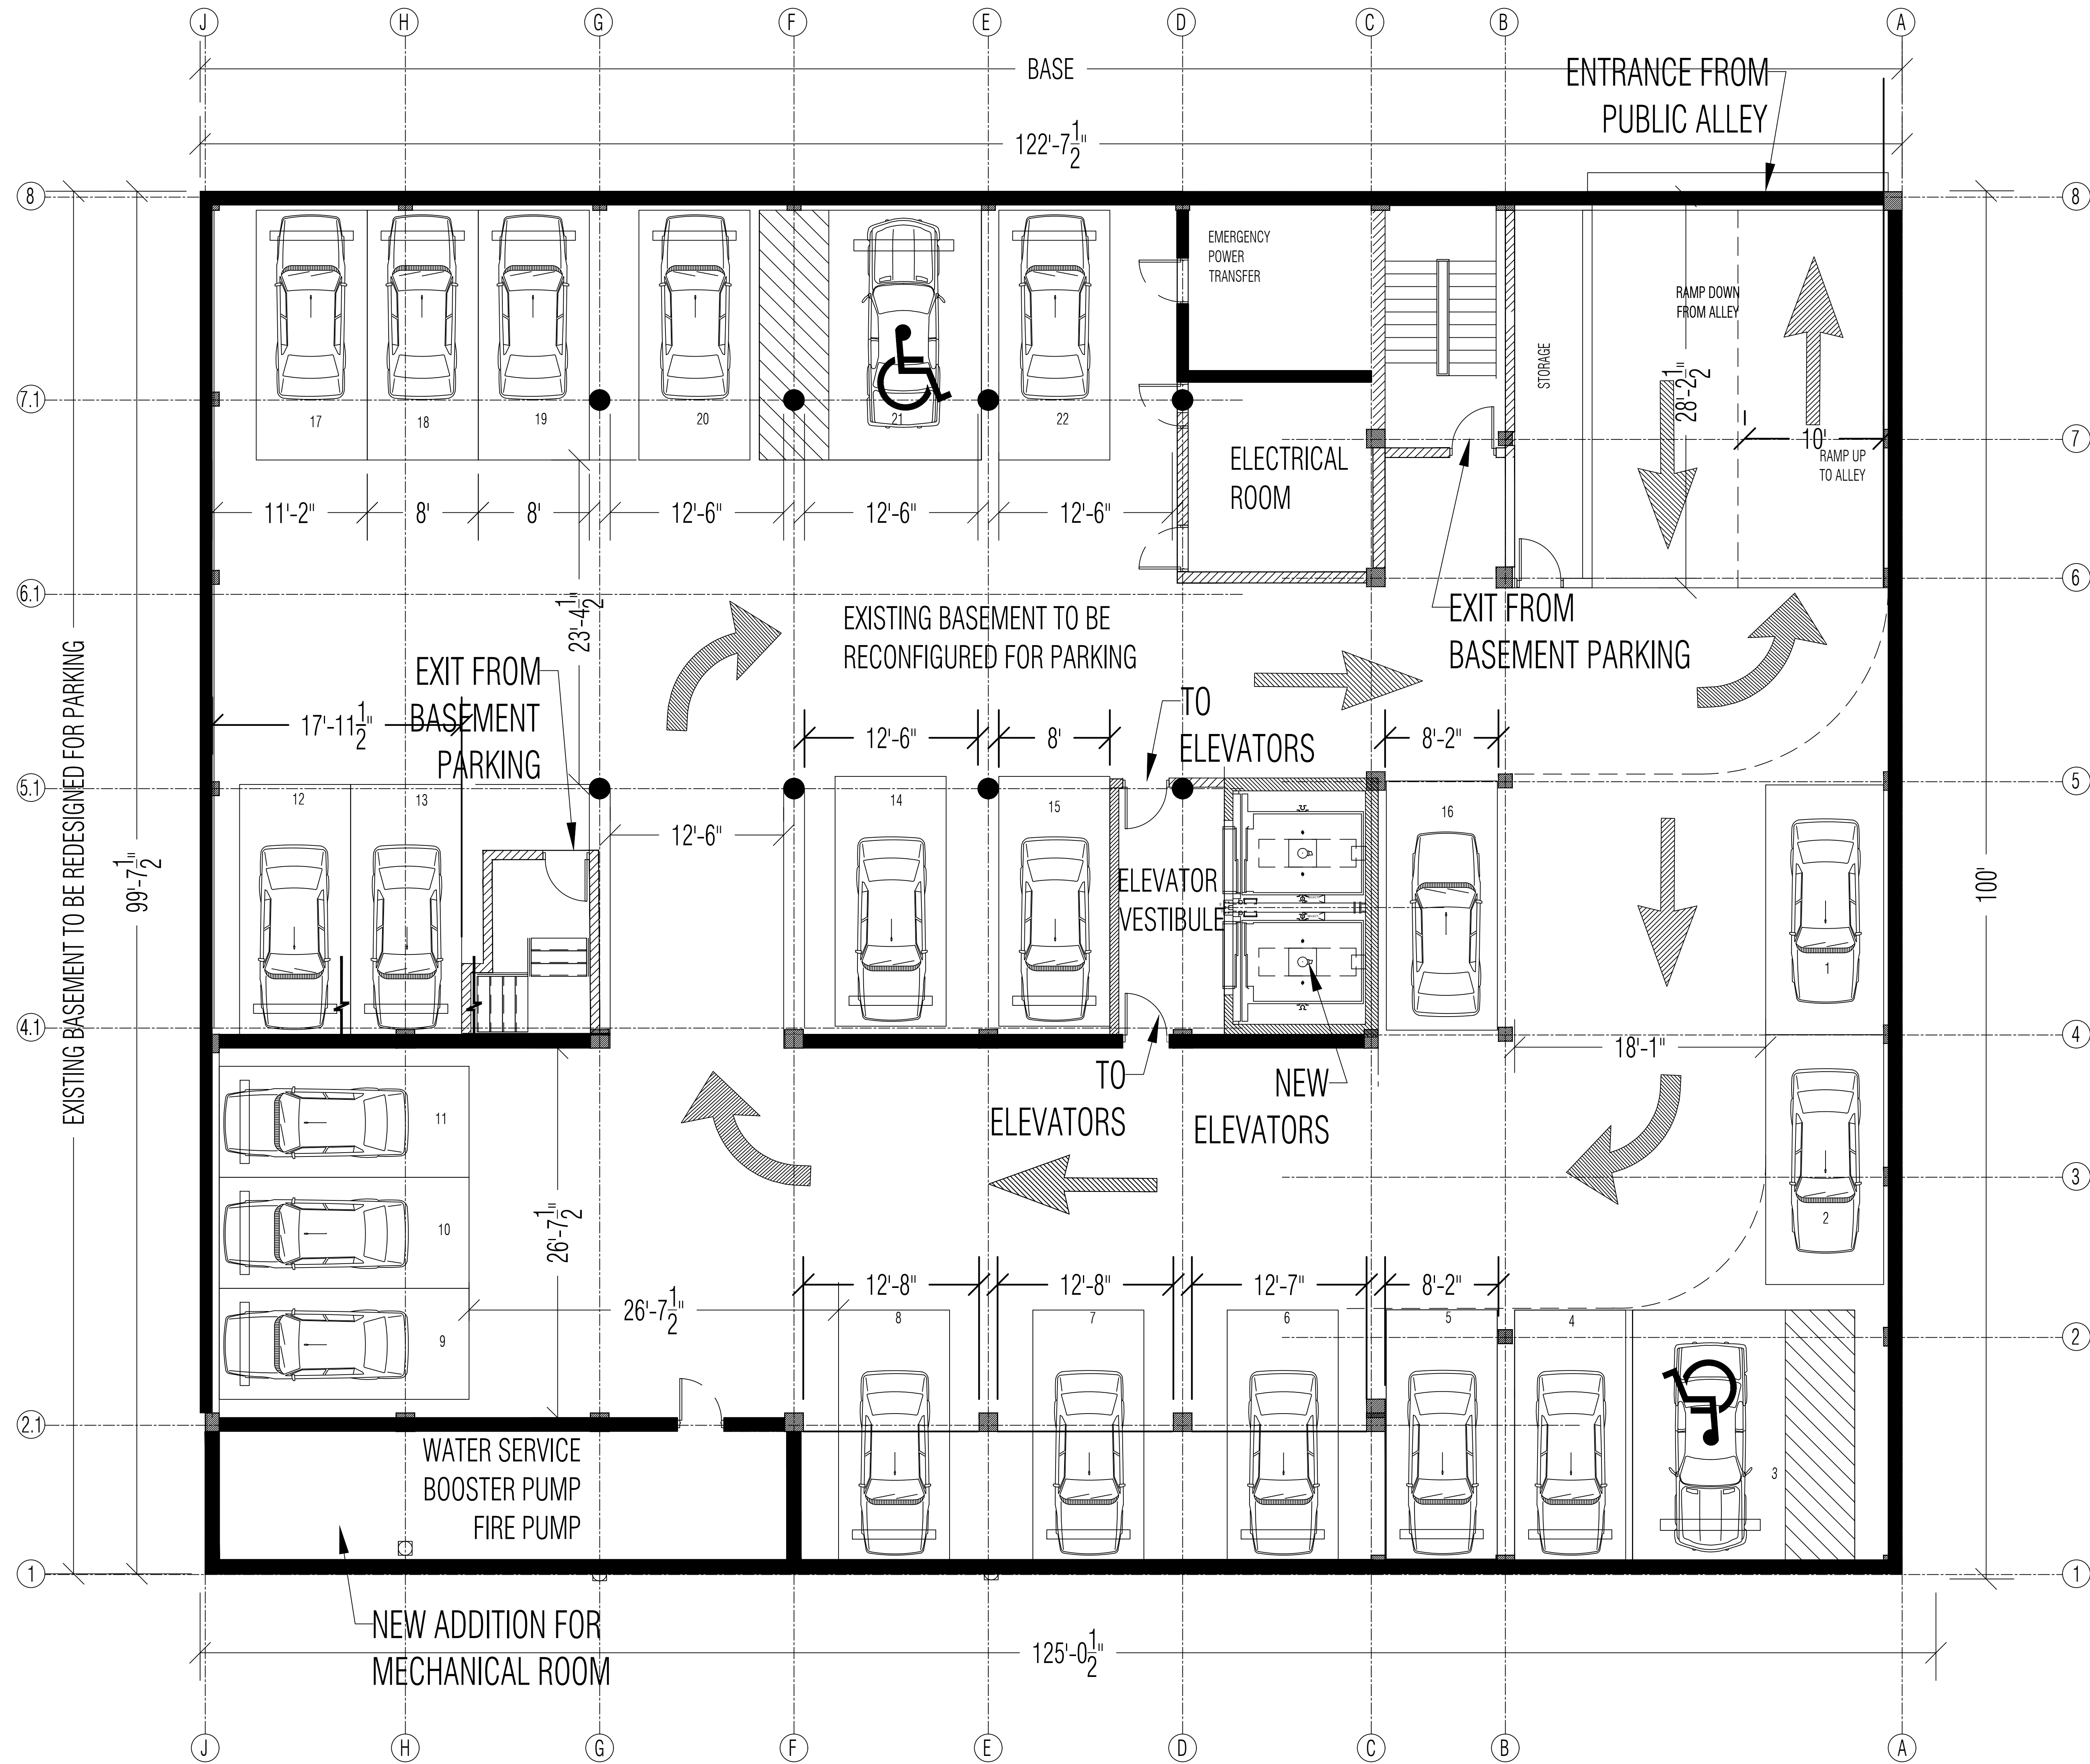

APPROVAL STAMPS

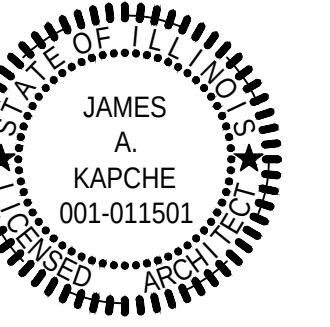

James A. Kapche, AIA
Illinois License 001-011501
Expiration 11-2020

ARCHITECT'S CERTIFICATION

I hereby certify that these plans were prepared under my direct supervision and to the best of my professional knowledge they conform to the building codes adopted by the building authority with jurisdiction.

ARCHITECT

ABSOLUTE ARCHITECTURE PC
ILLINOIS DESIGN FIRM #18403856
1100 JORGE BLVD - SUITE 115
CHICAGO, ILLINOIS 60623
PH: 312.263.7345

CONSULTANT

PROJECT TITLE

RESTORATIVE CARE INSTITUTE
NEW FACILITY LOCATED AT:
50 EAST HURON STREET
Chicago, Illinois

ISSUED / REVISED	DATE	BY	DESCRIPTION
1	07/2020	JAK	ISSUED FOR PERMIT
2			
3			
4			
5			
6			
7			
8			
9			


PROJECT NO. 202004-00
SHEET DESCRIPTION

BASEMENT PLAN


SHEET NUMBER

A2.02

NOTICE OF COPYRIGHT
YOU ARE HEREBY ADVISED THAT THE EXISTING AND NEW FACILITY ARE THE PROPERTY OF THE ARCHITECT. THE ARCHITECT'S DESIGN SHALL BE USED ONLY FOR THE PROJECT AND NOT BE REPRODUCED OR TRANSMITTED IN ANY FORM OR BY ANY MEANS, ELECTRONIC OR MECHANICAL, INCLUDING PHOTOCOPYING, RECORDING, OR BY ANY INFORMATION STORAGE AND RETRIEVAL SYSTEM, WITHOUT THE WRITTEN PERMISSION OF THE ARCHITECT. THE ARCHITECT'S DESIGN SHALL BE USED ONLY FOR THE PROJECT AND NOT BE REPRODUCED OR TRANSMITTED IN ANY FORM OR BY ANY MEANS, ELECTRONIC OR MECHANICAL, INCLUDING PHOTOCOPYING, RECORDING, OR BY ANY INFORMATION STORAGE AND RETRIEVAL SYSTEM, WITHOUT THE WRITTEN PERMISSION OF THE ARCHITECT.

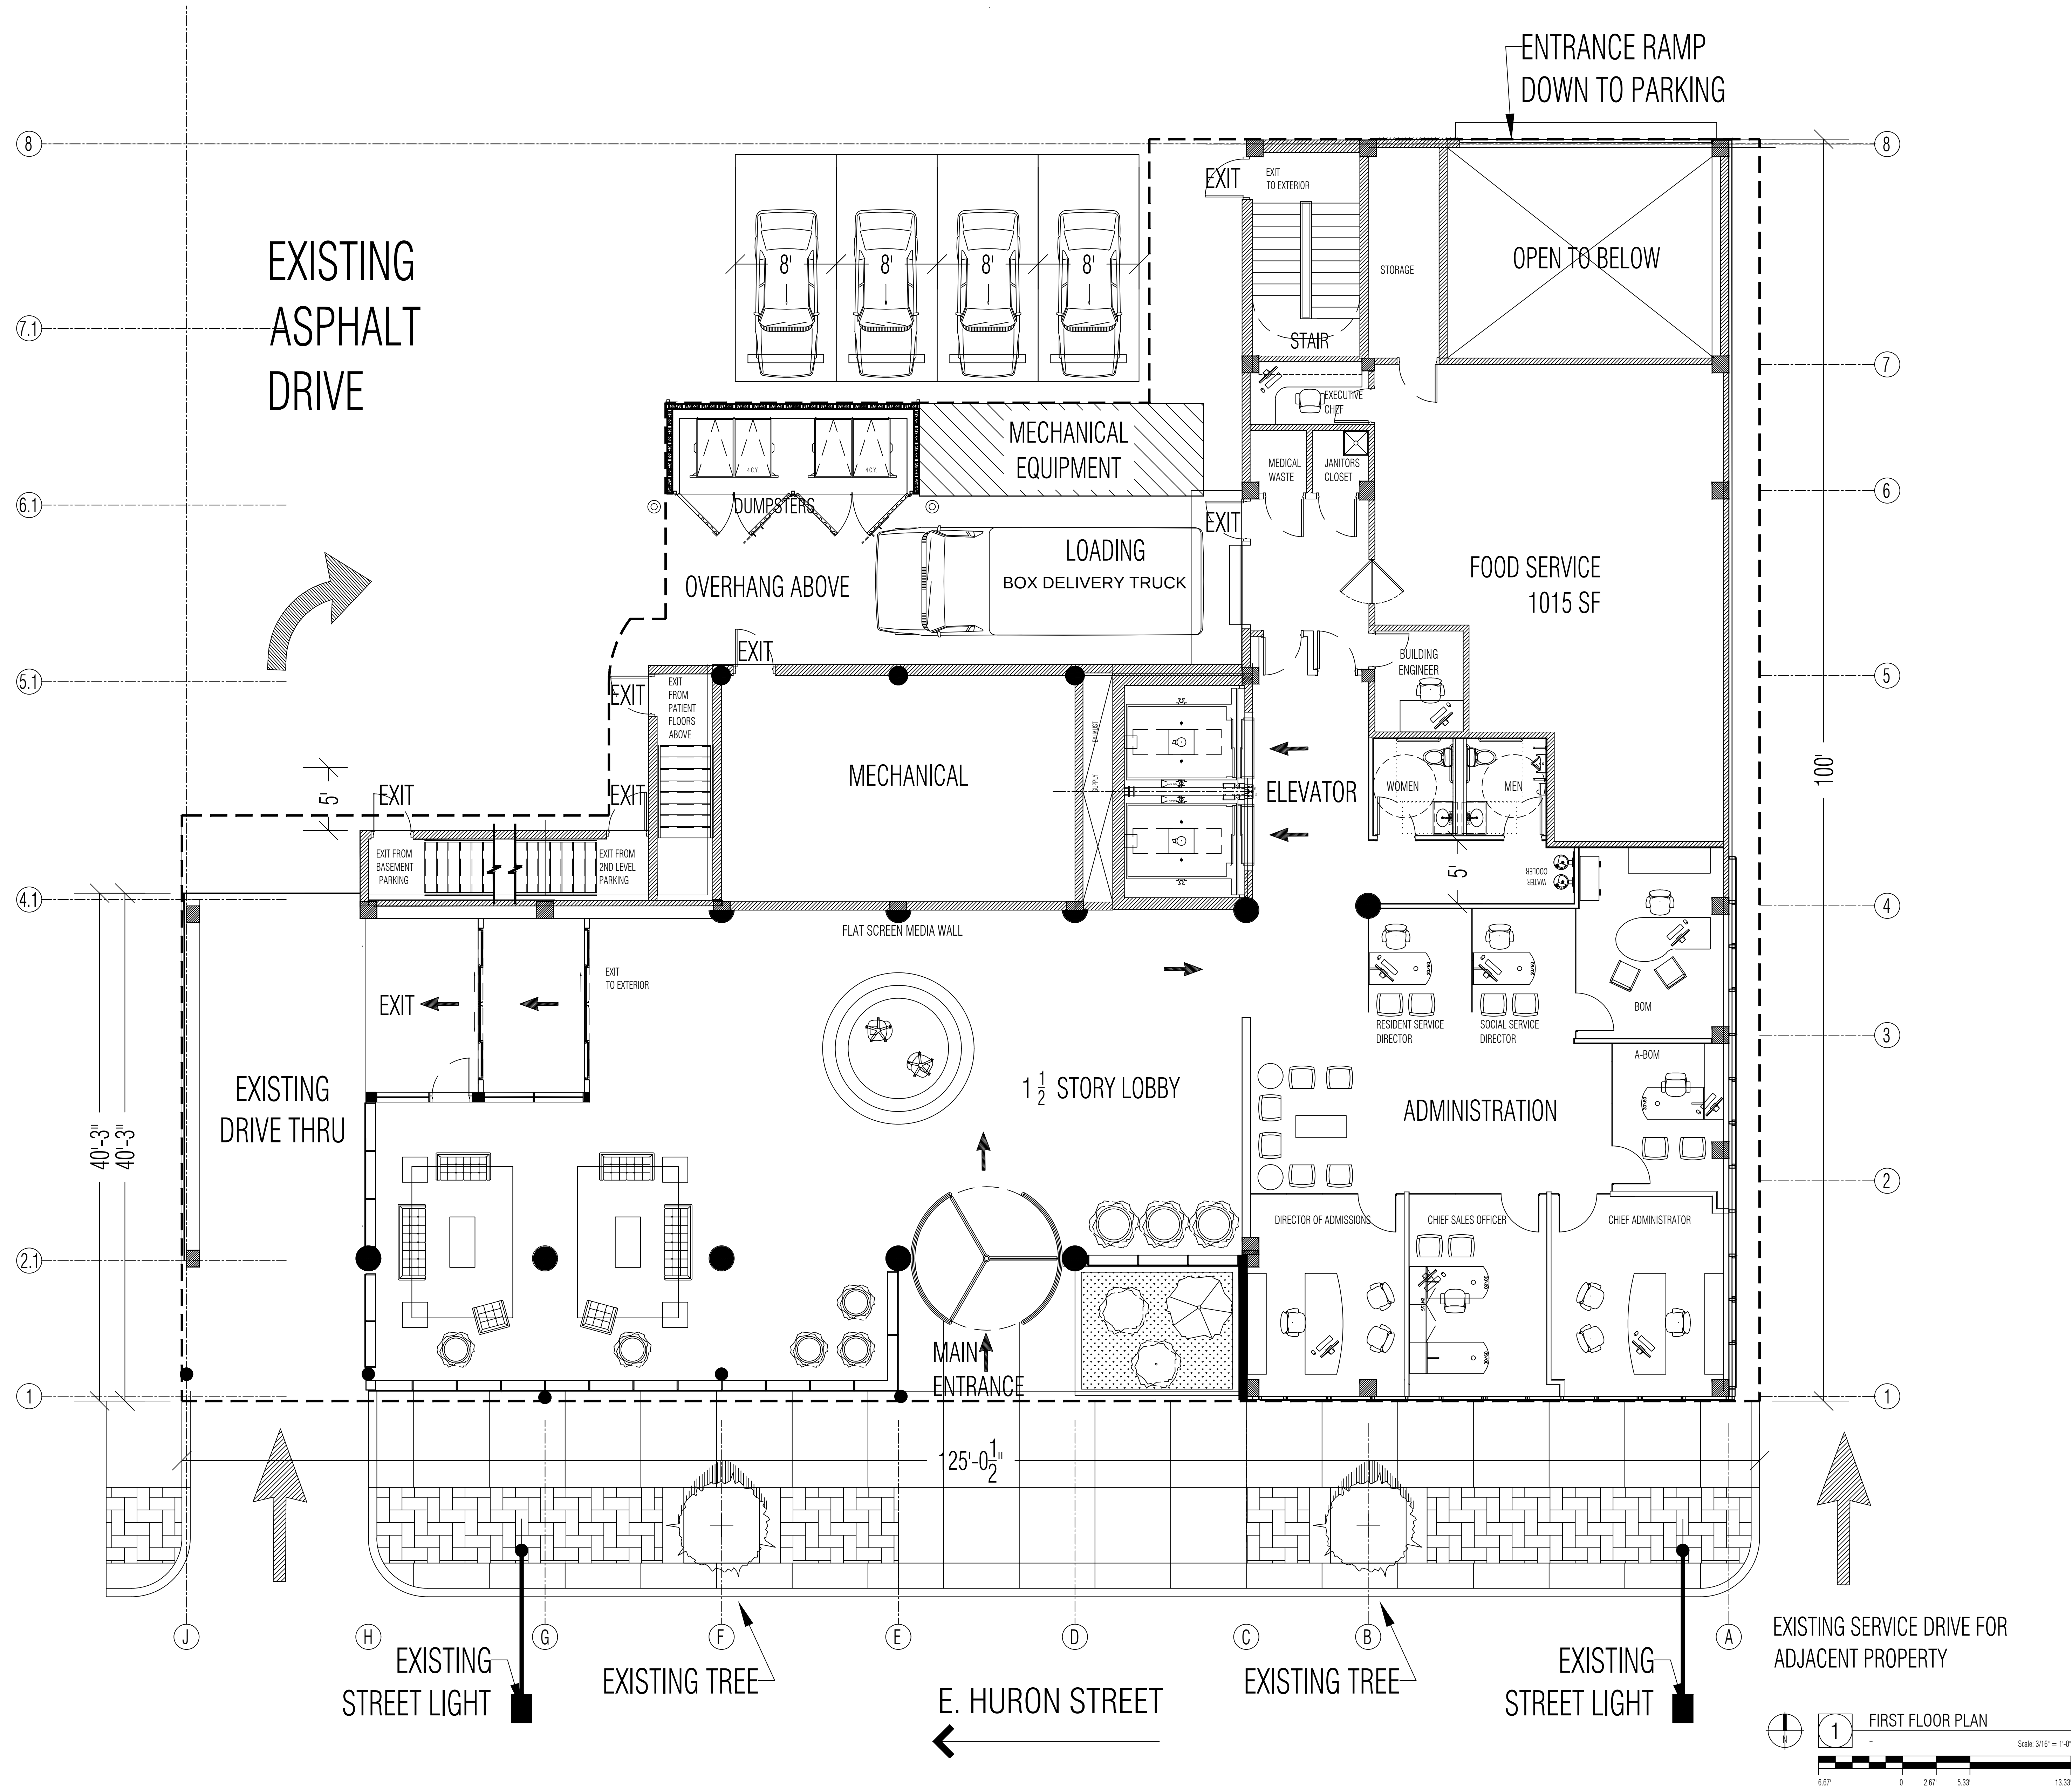

APPROVAL STAMPS

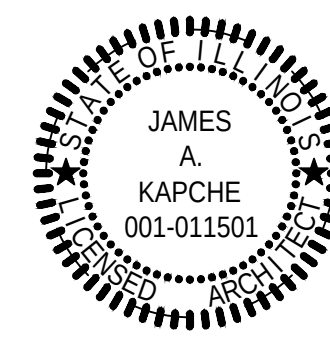

James A. Kapche, AIA
Illinois License 001-011501
Expiration 11-2020

ARCHITECT'S CERTIFICATION

I hereby certify that these plans were prepared under my direct supervision and to the best of my professional knowledge they conform to the building codes adopted by the building authority with jurisdiction.

ARCHITECT

ABSOLUTE ARCHITECTURE PC
ILLINOIS DESIGN FIRM #18403856
1100 JORDEN BLVD - SUITE 115
CHICAGO, ILLINOIS 60622
PH: 312.267.7345

CONSULTANT

PROJECT TITLE

RESTORATIVE CARE INSTITUTE
NEW FACILITY LOCATED AT:
50 EAST HURON STREET
Chicago, Illinois

ISSUED / REVISED	DATE	DESCRIPTION
1	07-01-2020	ISSUED SUBMITTAL
2		
3		
4		
5		
6		
7		
8		
9		

PROJECT NO. 202004-00


SHEET DESCRIPTION

FIRST FLOOR PLAN

SHEET NUMBER

A2.03

NOTICE OF COPYRIGHT

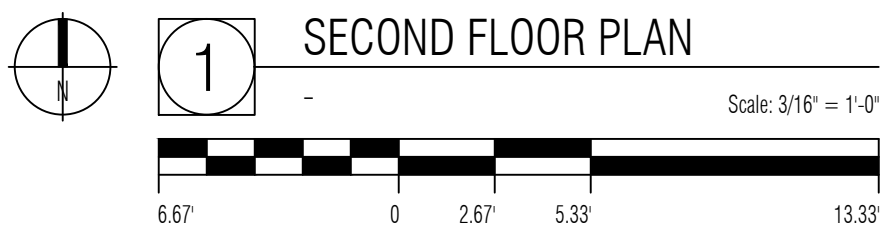

A circular professional engineer seal for the State of Illinois. The outer ring contains the text "STATE OF ILLINOIS" at the top and "LICENSED ARCHITECT" at the bottom, separated by two stars. The center of the seal contains the name "JAMES A. KAPCHE" and the license number "001-011501".

ARCHITECT'S CERTIFICATION

ARCHITECT

CONSULTANT

PROJECT TITLE

RESTORATIVE CARE INSTITUTE
NEW FACILITY LOCATED AT:
50 EAST HURON STREET
Chicago, Illinois

	ISSUED / REVISED	
1	ZOWING SUBMITTAL	01-07-2020
2	-	-
3	-	-
4	-	-
5	-	-
6	-	-
7	-	-
8	-	-
9		

PROJECT NO: 202004.00


SHEET DESCRIPTION

SECOND FLOOR PLAN

SHEET NUMBER

A2.04


NOTICE OF COPYRIGHT

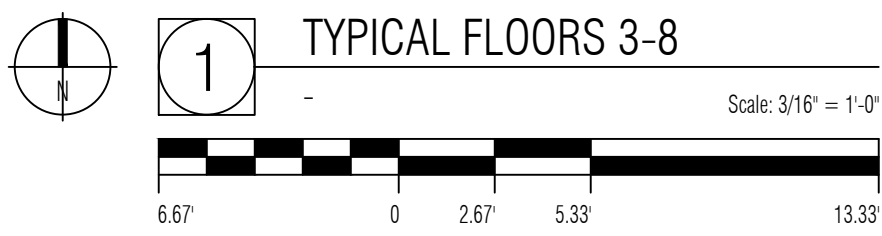

A2.05

NOTICE OF COPYRIGHT
YOU ARE HEREBY ADVISED THAT THIS DOCUMENT IS THE PROPERTY OF THE ARCHITECT AND IS NOT TO BE REPRODUCED OR TRANSMITTED IN ANY FORM OR BY ANY MEANS, ELECTRONIC OR MECHANICAL, INCLUDING PHOTOCOPYING, RECORDING, OR BY ANY INFORMATION STORAGE AND RETRIEVAL SYSTEM, WITHOUT THE WRITTEN PERMISSION OF THE ARCHITECT. THE ARCHITECT'S DESIGN AND CONSTRUCTION OF THIS PROJECT IS THE PROPERTY OF THE ARCHITECT AND IS NOT TO BE REPRODUCED OR TRANSMITTED IN ANY FORM OR BY ANY MEANS, ELECTRONIC OR MECHANICAL, INCLUDING PHOTOCOPYING, RECORDING, OR BY ANY INFORMATION STORAGE AND RETRIEVAL SYSTEM, WITHOUT THE WRITTEN PERMISSION OF THE ARCHITECT. THE ARCHITECT'S DESIGN AND CONSTRUCTION OF THIS PROJECT IS THE PROPERTY OF THE ARCHITECT AND IS NOT TO BE REPRODUCED OR TRANSMITTED IN ANY FORM OR BY ANY MEANS, ELECTRONIC OR MECHANICAL, INCLUDING PHOTOCOPYING, RECORDING, OR BY ANY INFORMATION STORAGE AND RETRIEVAL SYSTEM, WITHOUT THE WRITTEN PERMISSION OF THE ARCHITECT.

NOTE: INDIVIDUAL ROOFING MEMBRANE MANUFACTURERS MAY HAVE THEIR OWN RECOMMENDED INSTALLATION DETAILS.
SUBMIT RECOMMENDED DETAILS TO ARCHITECT WITH SAMPLES OF MEMBRANE, PRODUCT LITERATURE, AND ALUMINUM SAMPLES PRIOR TO INSTALLATION.

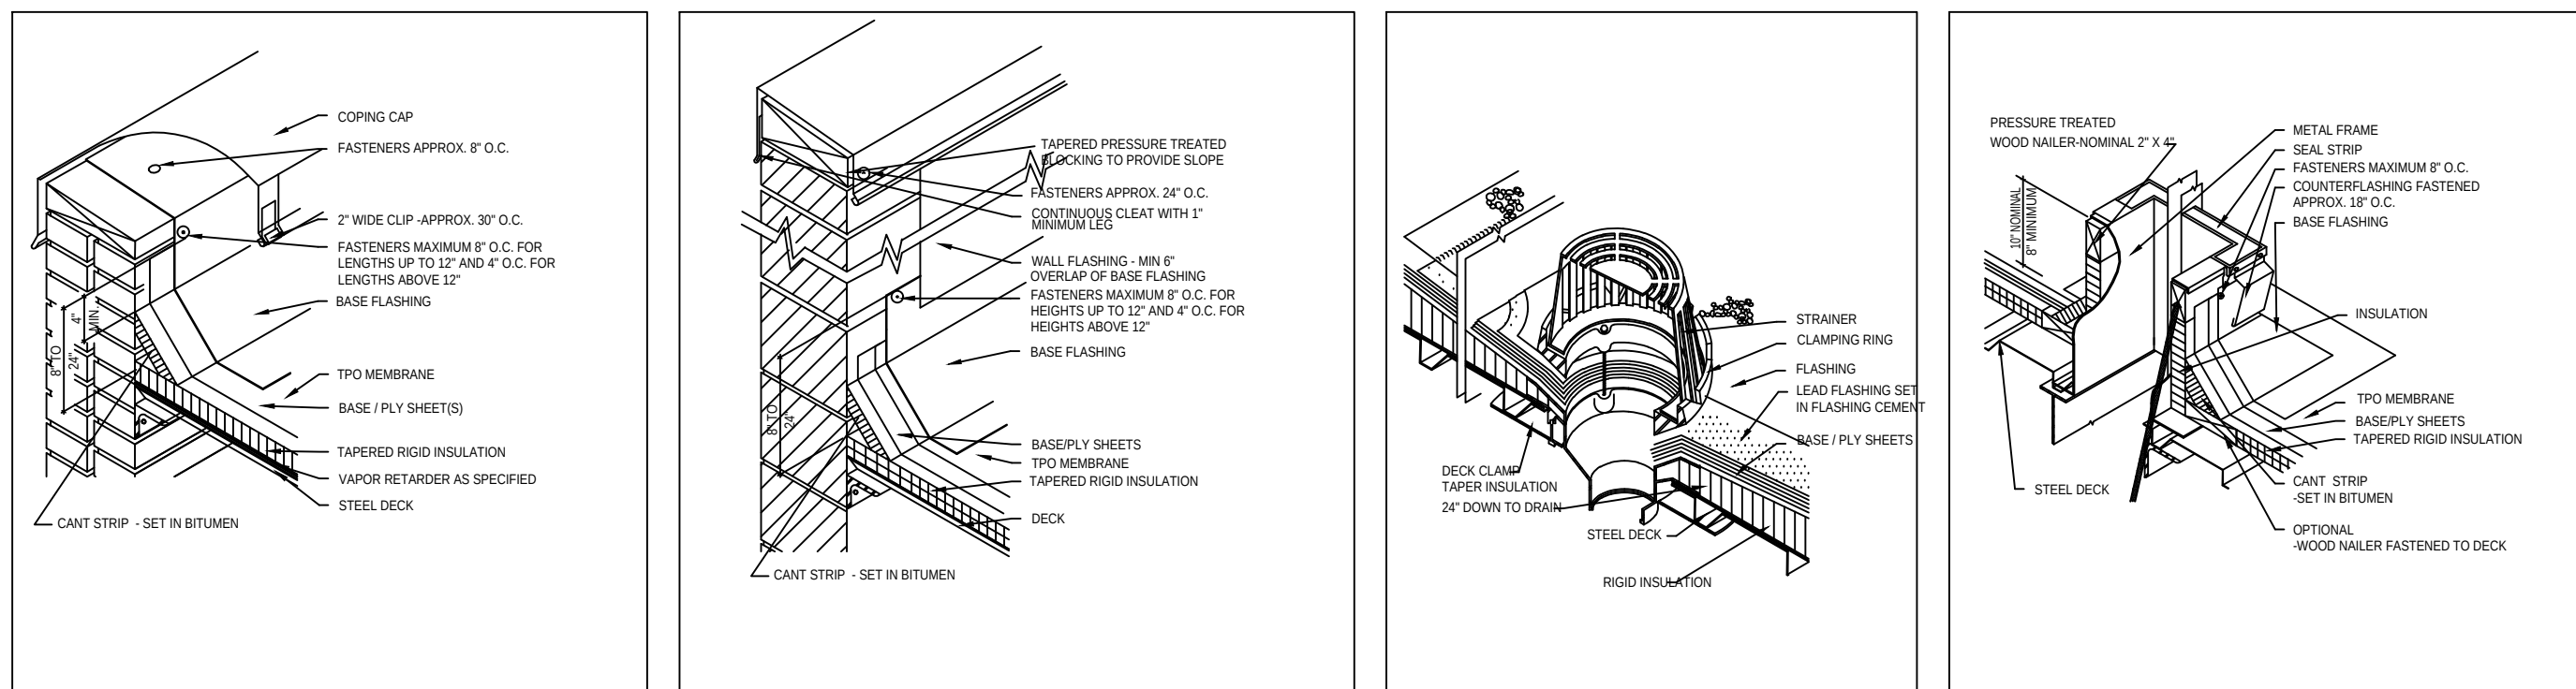


1 BASE FLASHING DETAIL FOR WALL-SUPPORTED DECK


2 HIGH PARAPET WALL DETAIL

3 ROOF DRAIN DETAIL

4 EQUIPMENT BASE FLASHING DETAIL

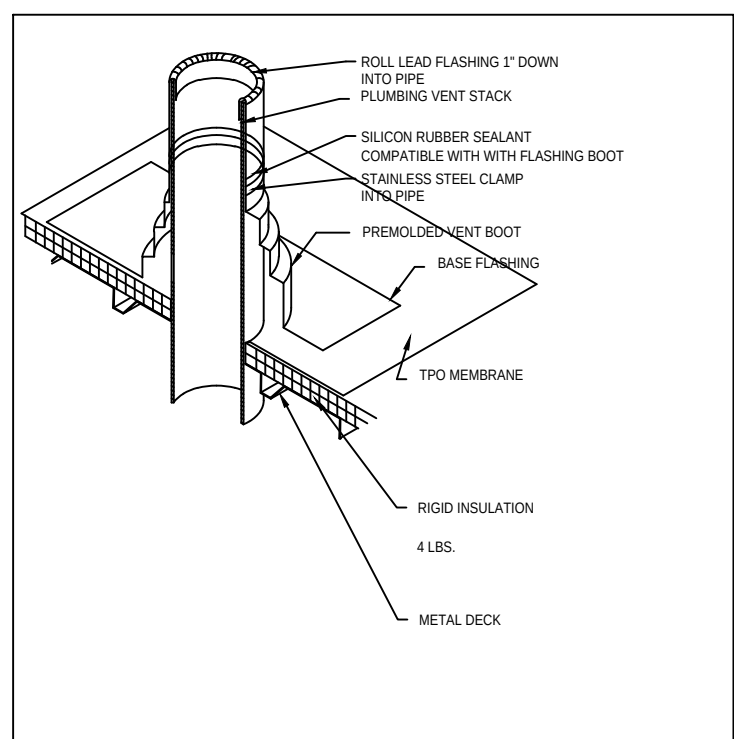



5 PLUMBING VENT FLASHING

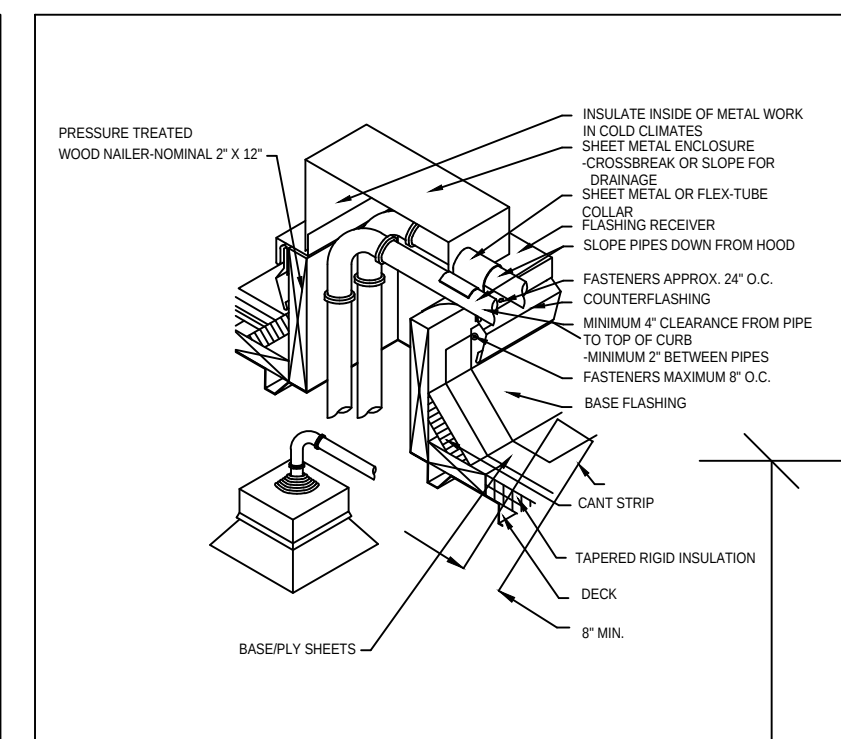


6 PIPING THROUGH ROOF DECK DETAIL

NOTE: ALL ROOF WORK TO BE INSTALLED BY AN ILLINOIS LICENSED ROOFER.

COPING SPECIFICATION:
A. PROVIDE COPINGS WITH SHOP-FABRICATED CORNERS. INCLUDE ANCHOR PLATES FORMED FROM AT LEAST .028-INCH (0.7 MM) THICK, GALVANIZED SHEET; CLEATS OR OTHER ATTACHMENT DEVICES; CONCEALED SPLICE PLATES; AND TRIM AND OTHER ACCESSORIES INDICATED OR REQUIRED FOR COMPLETE INSTALLATION, WITH NO EXPOSED FASTENERS.
B. PROVIDE EXPOSED COPING COMPONENTS FABRICATED FROM THE FOLLOWING METAL: COLD FORMED-ALUMINUM SHEET IN THICKNESS NOT LESS THAN .050 INCH (1.3 MM)

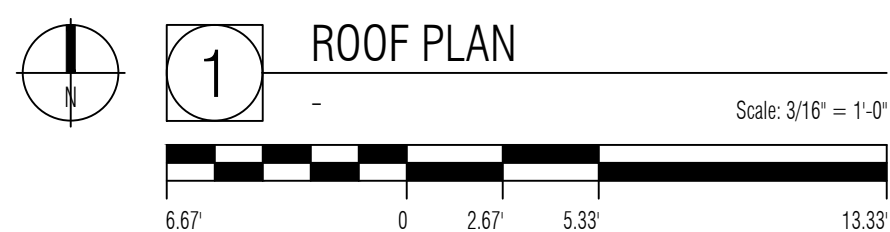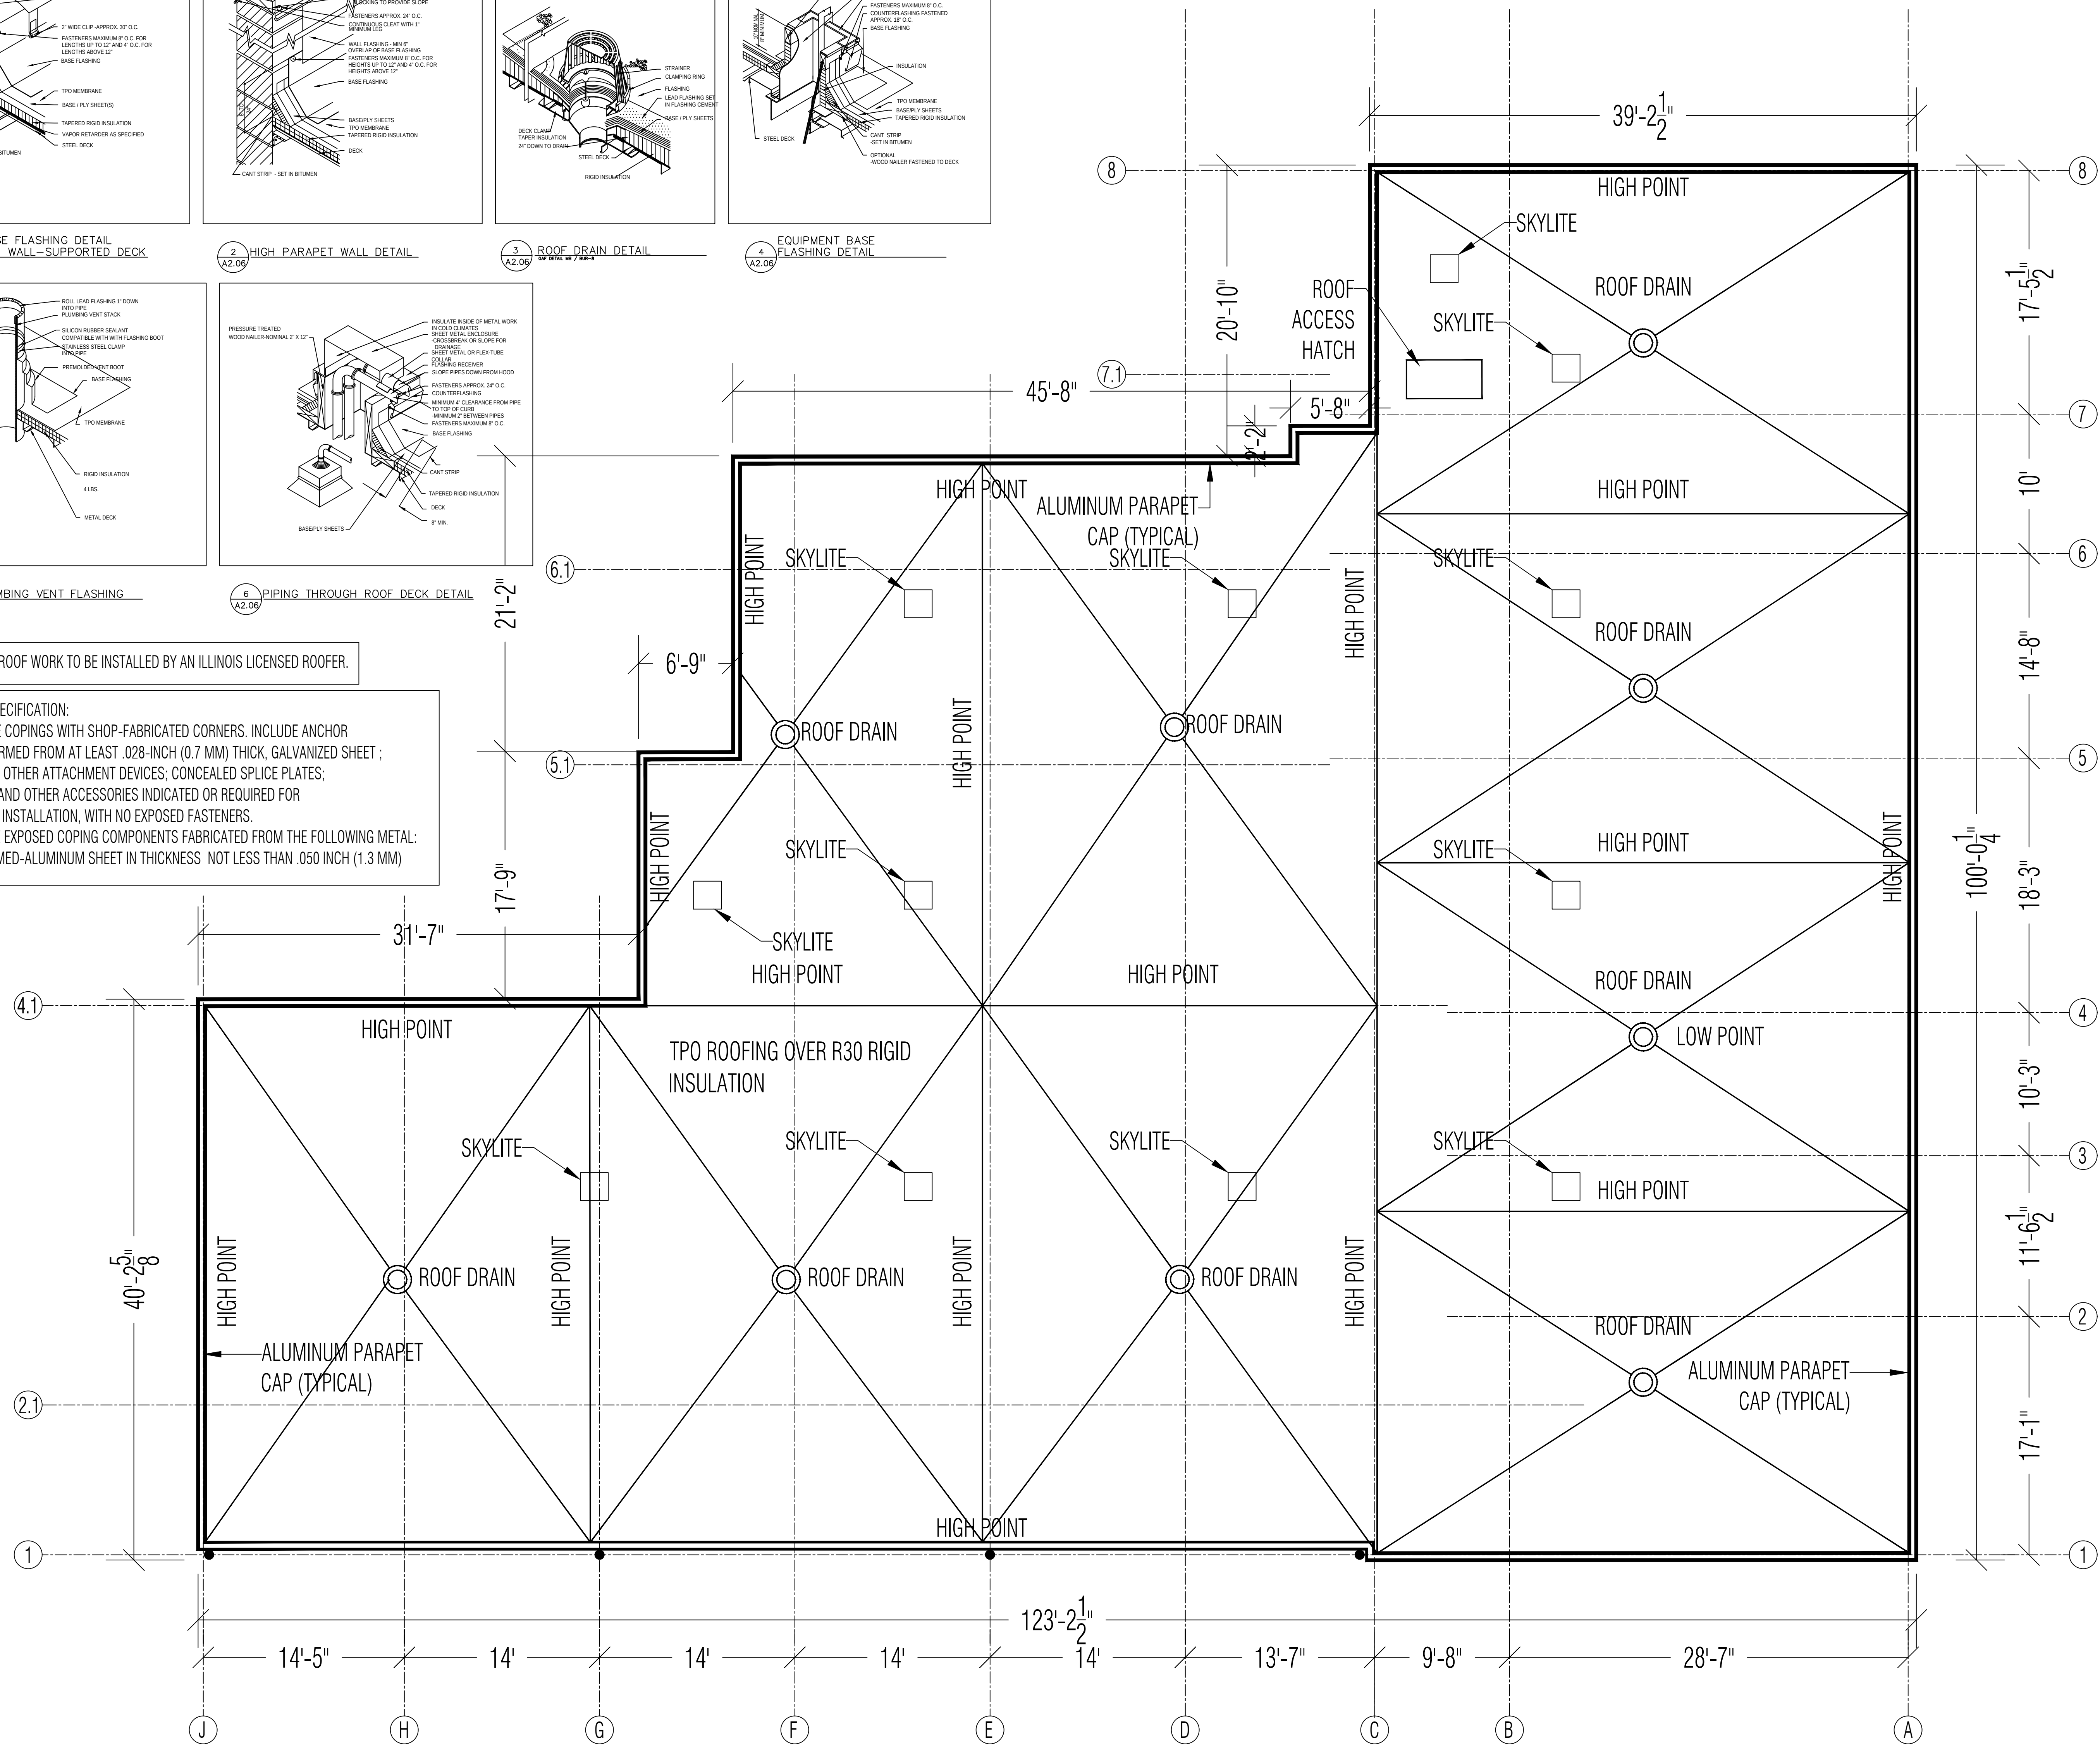

APPROVAL STAMPS

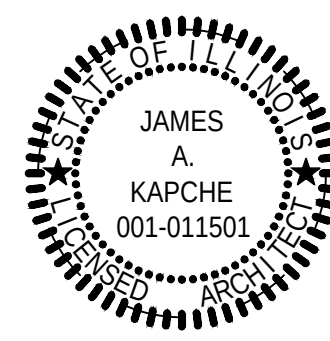

James A. Kapche, AIA
Illinois License 001-011501
Expiration 11-2020

ARCHITECT'S CERTIFICATION

I hereby certify that these plans were prepared under my direct supervision and to the best of my professional knowledge they conform to the building codes adopted by the building authority with jurisdiction

ARCHITECT

ABSOLUTE
ARCHITECTURE PC
ILLINOIS DESIGN FIRM #184003656
1100 JORDEN BLVD - SUITE 115
CHICAGO, ILLINOIS 60623
PH: 312.267.7345

CONSULTANT

PROJECT TITLE

RESTORATIVE CARE INSTITUTE
NEW FACILITY LOCATED AT:
50 EAST HURON STREET
Chicago, Illinois

ISSUED / REVISED	DATE	BY	DESCRIPTION
1	07-01-2020	JAK	ISSUED FOR PERMIT
2			
3			
4			
5			
6			
7			
8			
9			

PROJECT NO. 202004-00
SHEET DESCRIPTION

ROOF PLAN

SHEET NUMBER

A2.06





