




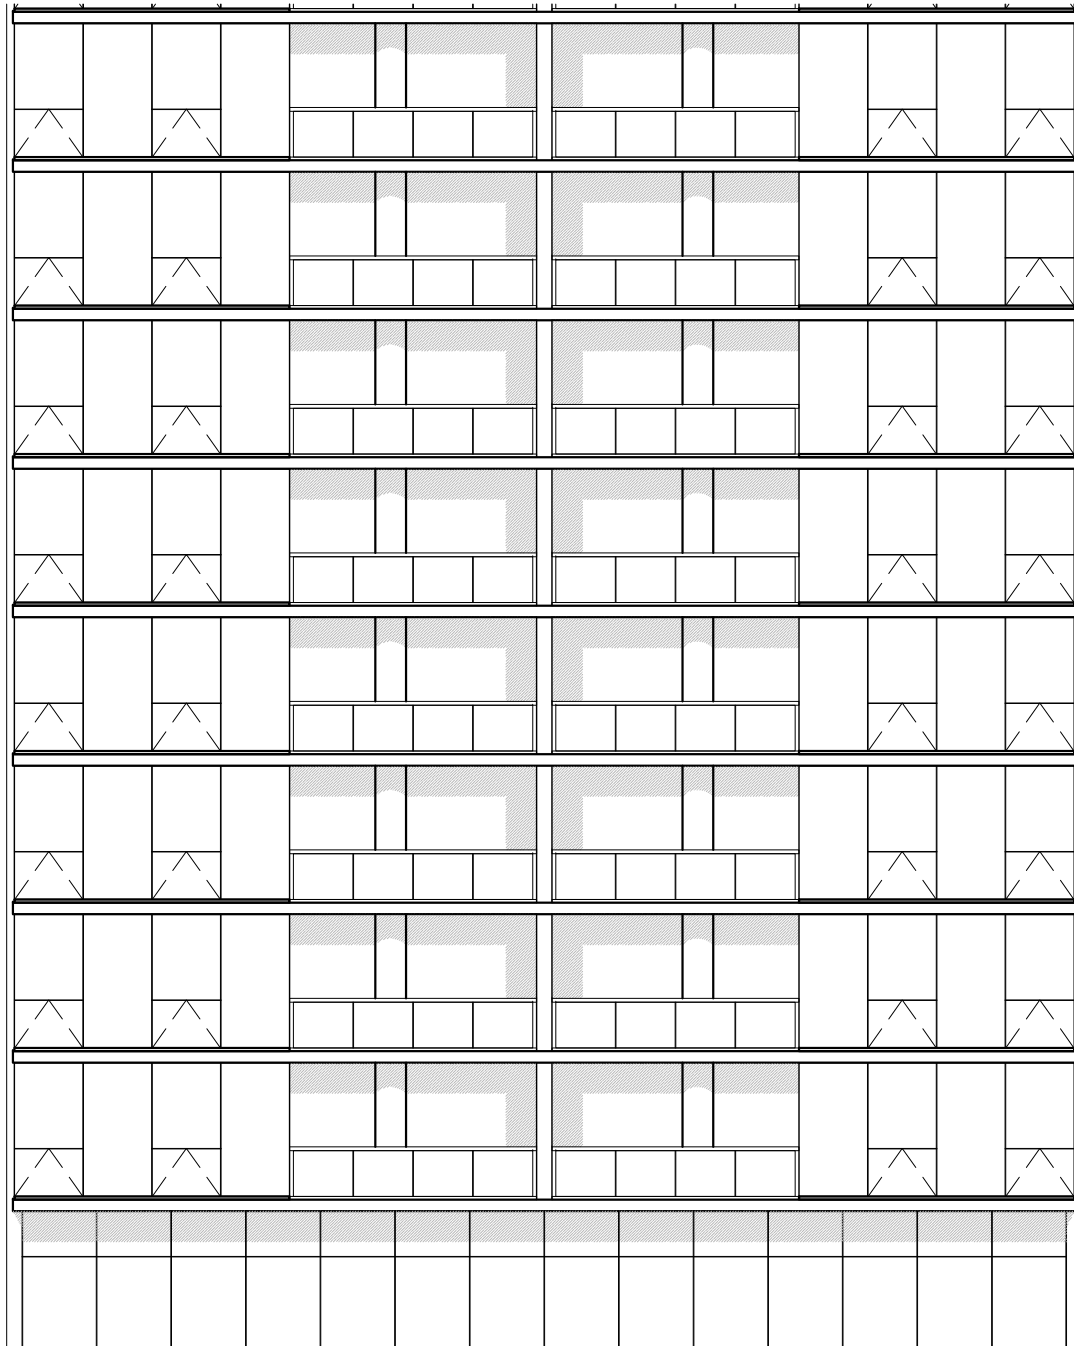


@Bondy '14

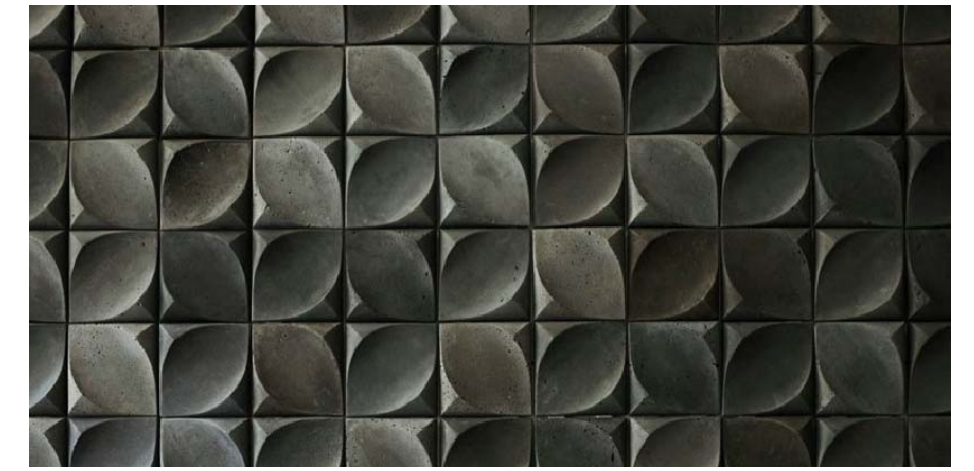

RESIDENTIAL GLASS & METAL PANEL

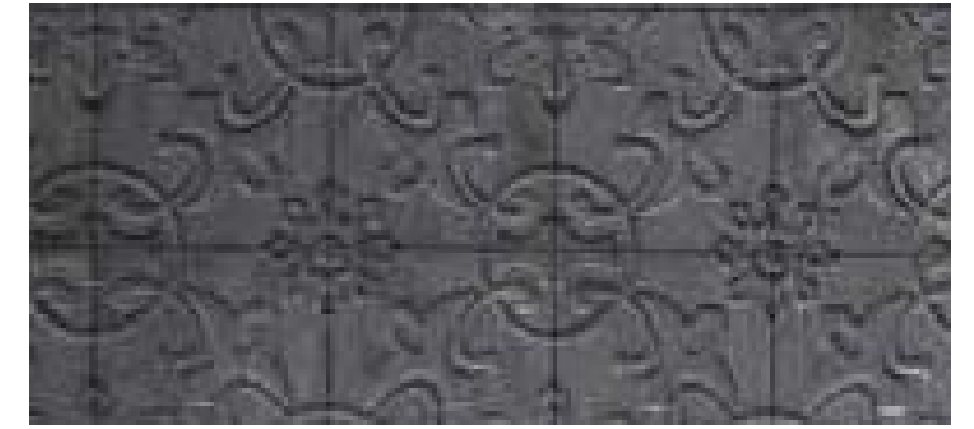

ANODIZED STOREFRONT & TILE SURROUND

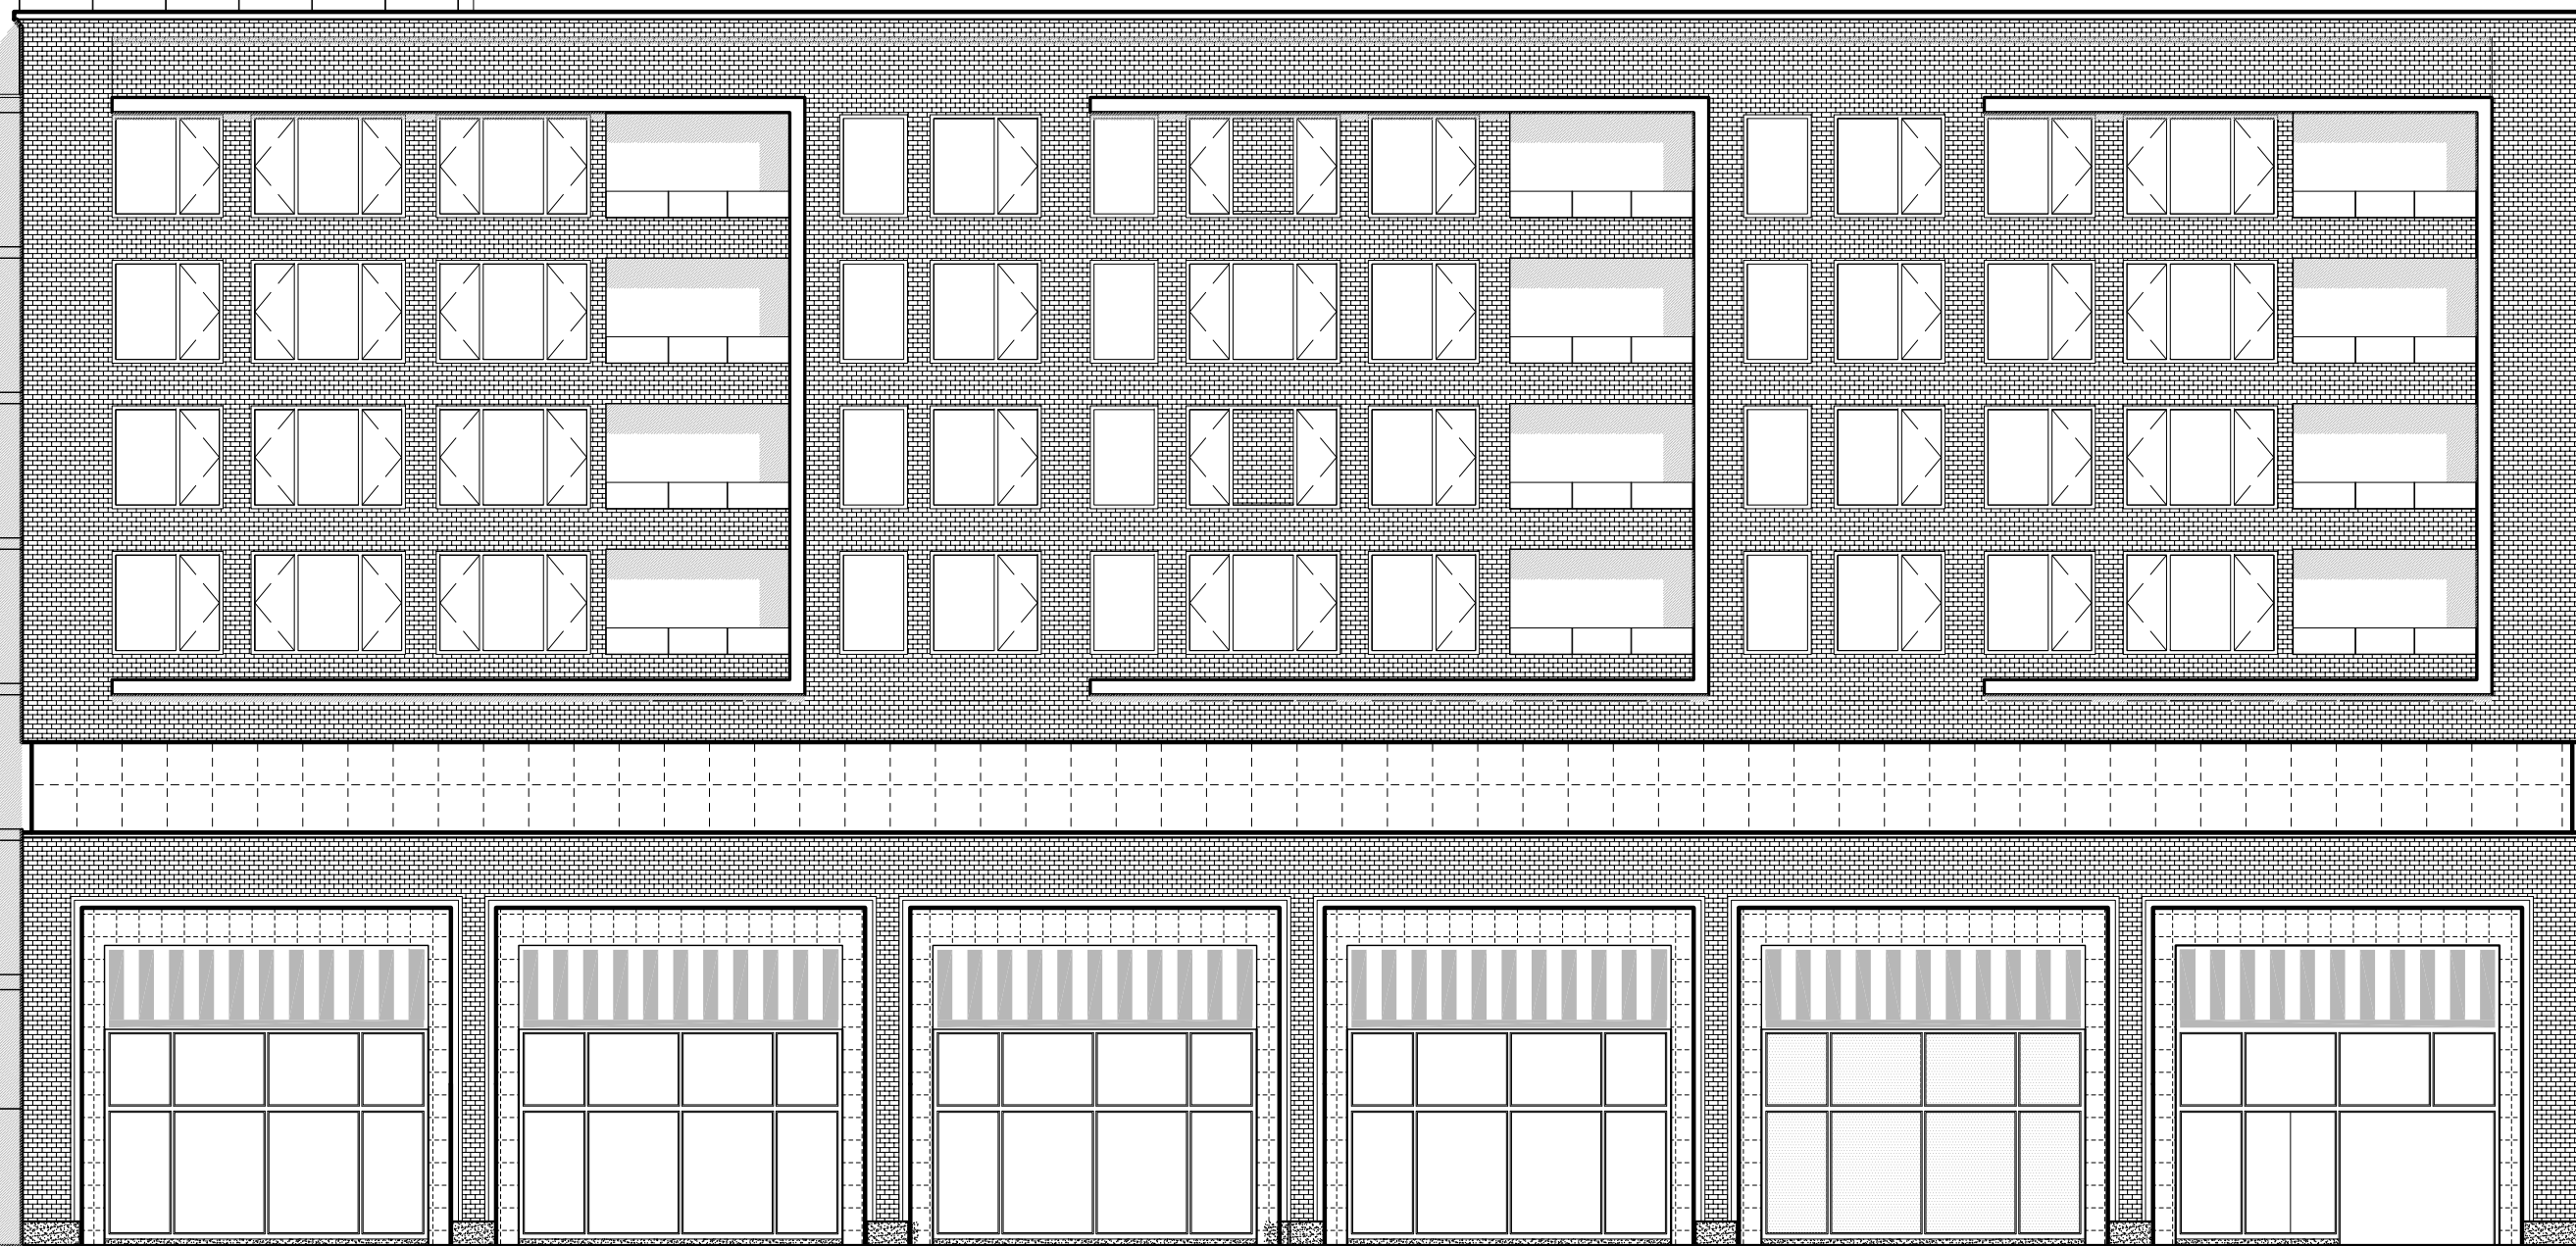

BRICK TONE RANGE





EXTERIOR MATERIALS

Scale: N.T.S.

1150 N. Wells

02.23.15

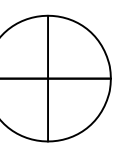


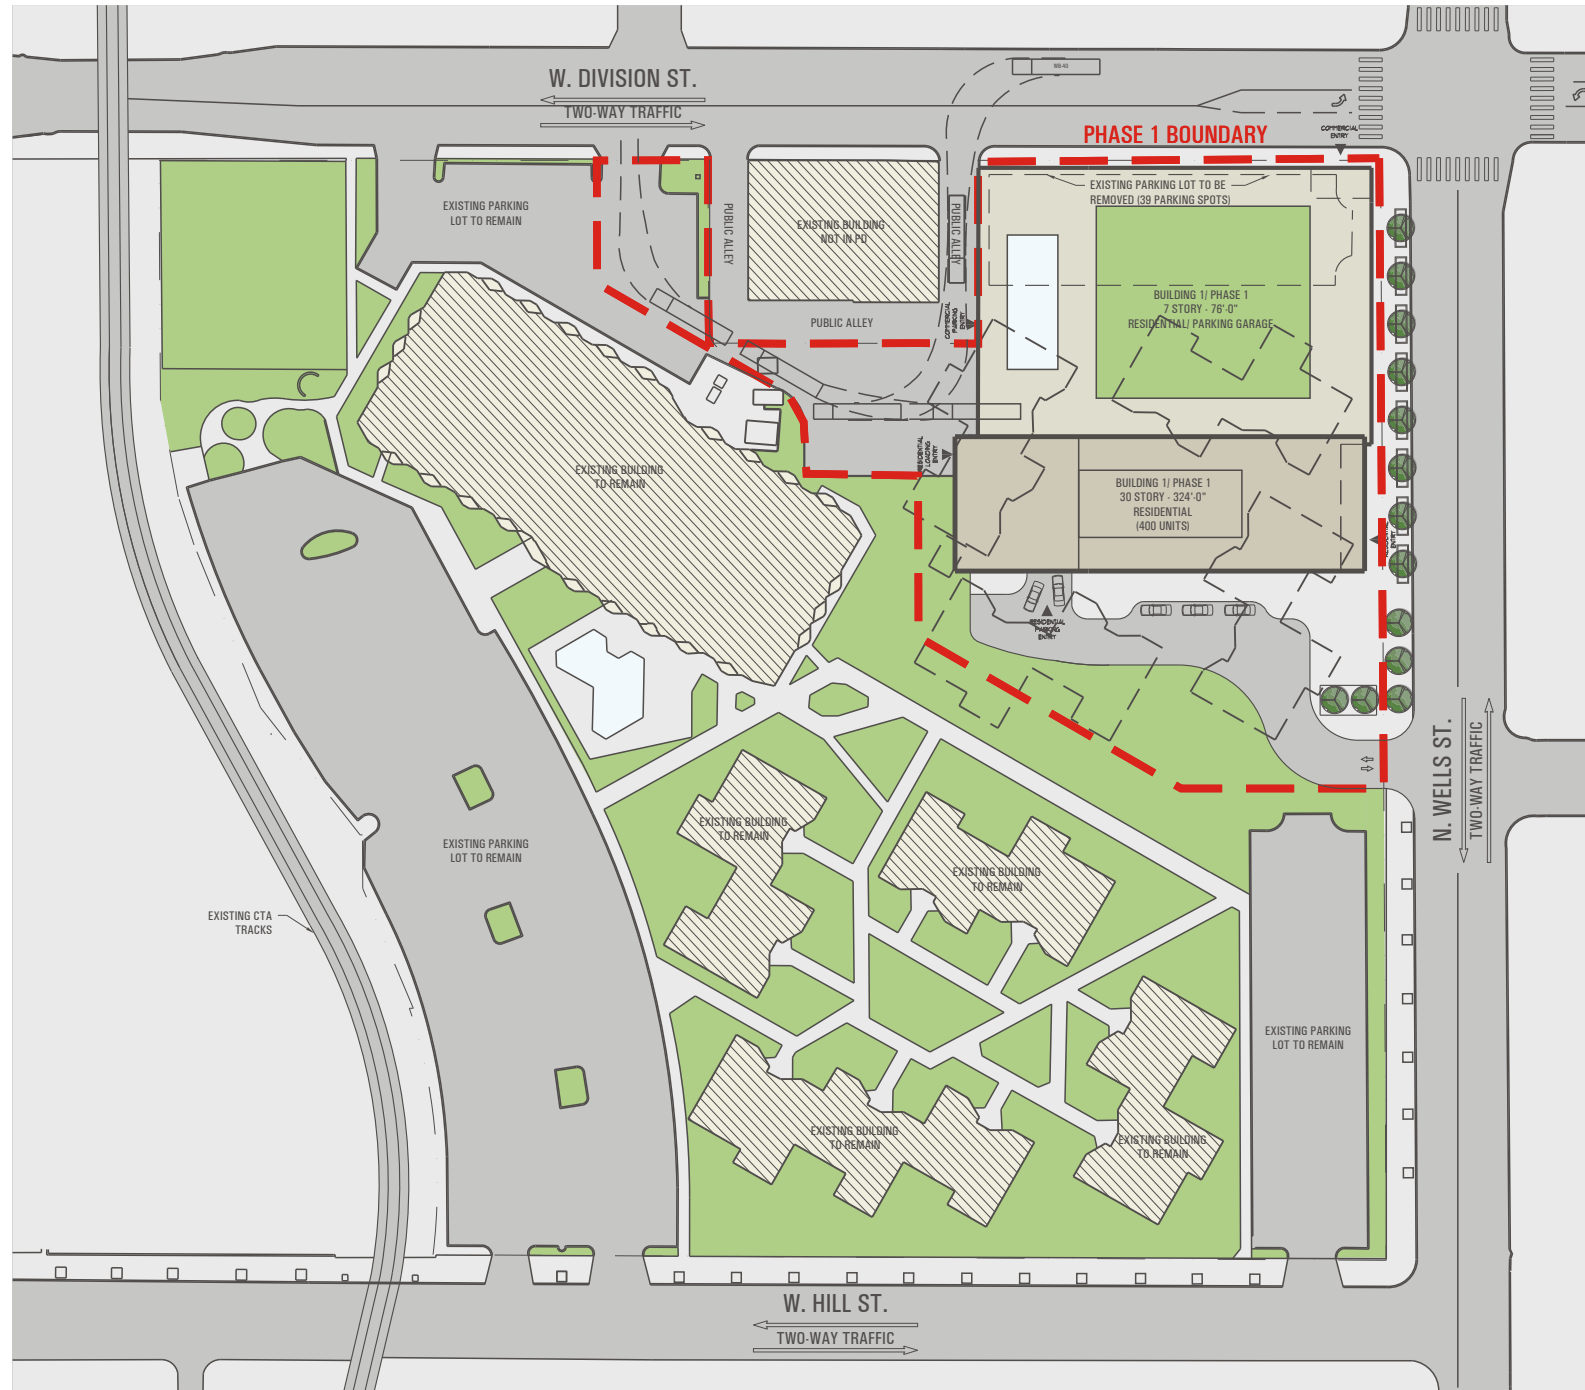


**LEGEND:**

- EXISTING BUILDINGS TO BE REMOVED (4 BUILDINGS, 48 UNITS)
- PHASE 1 BOUNDARY



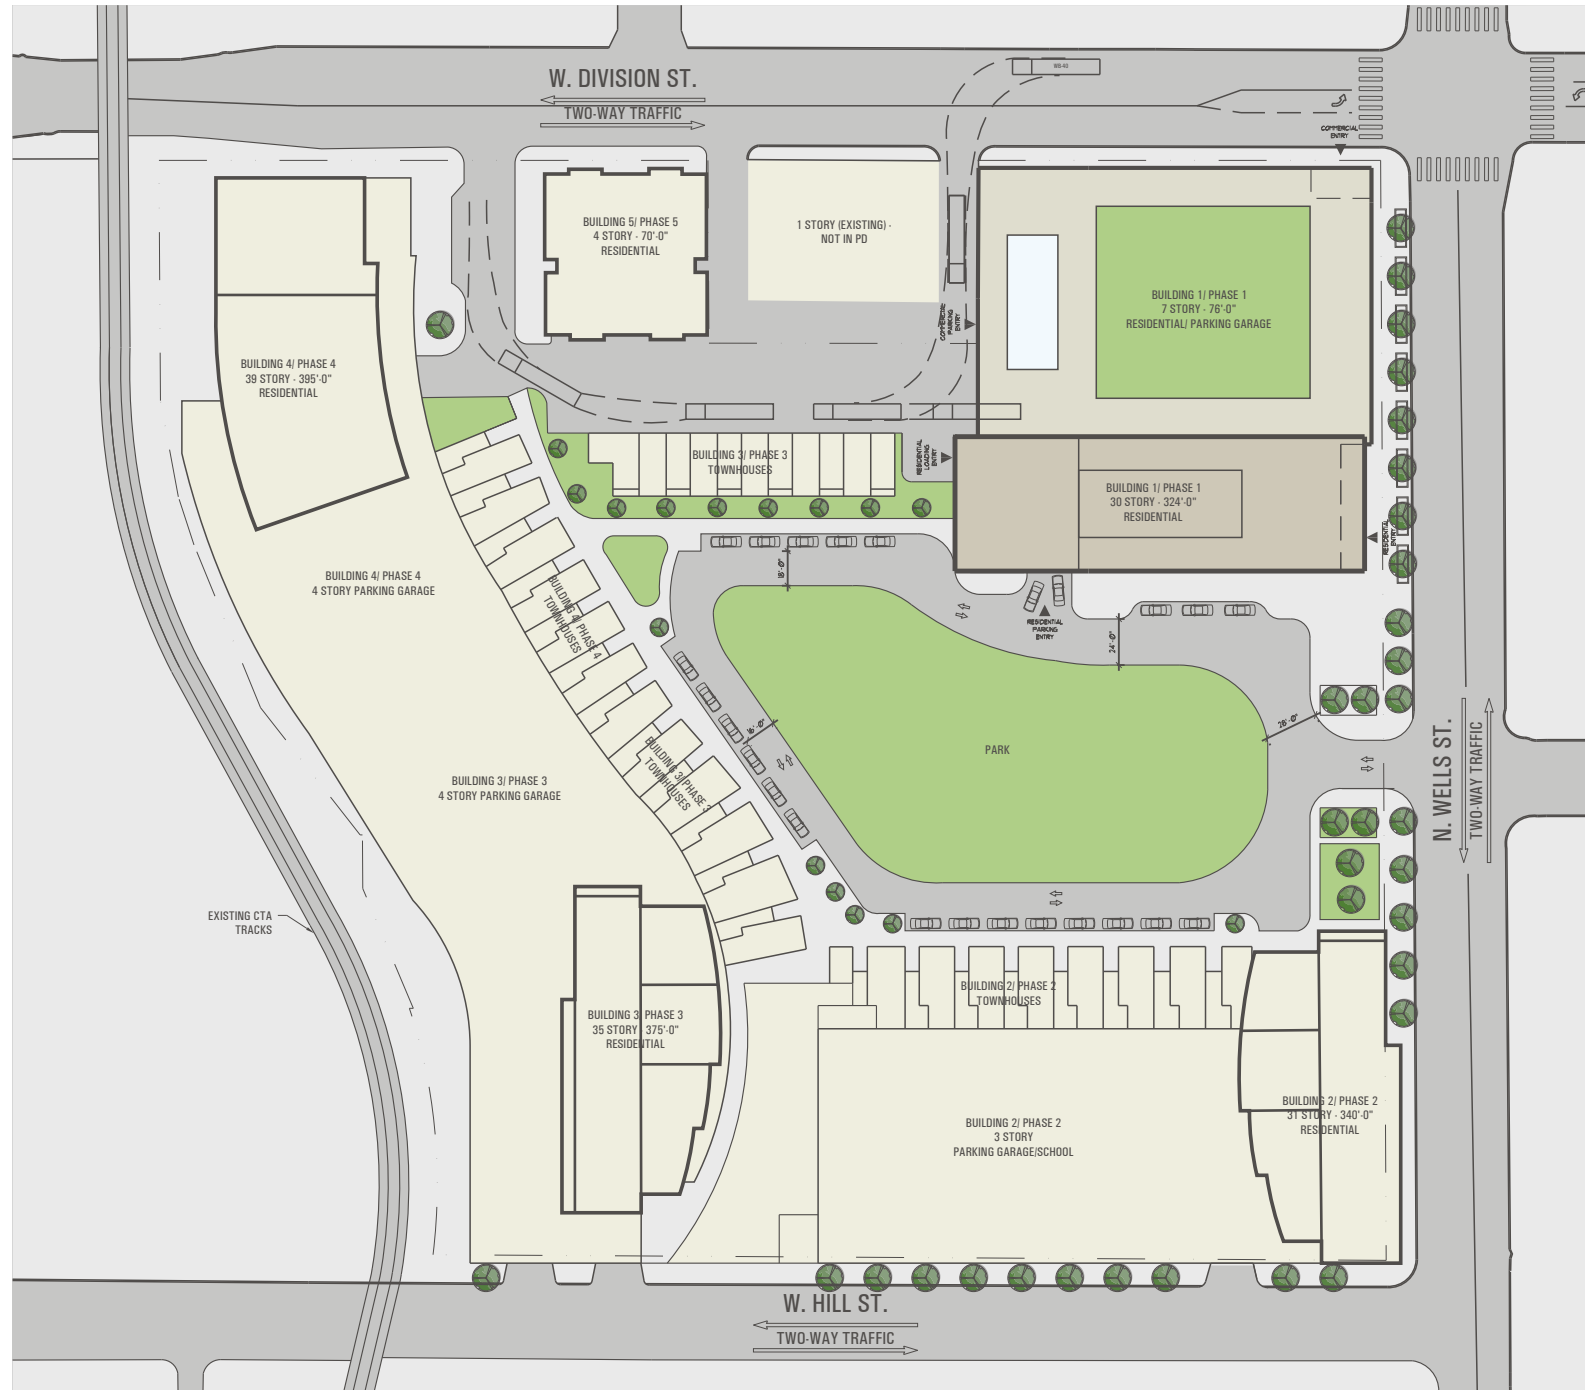

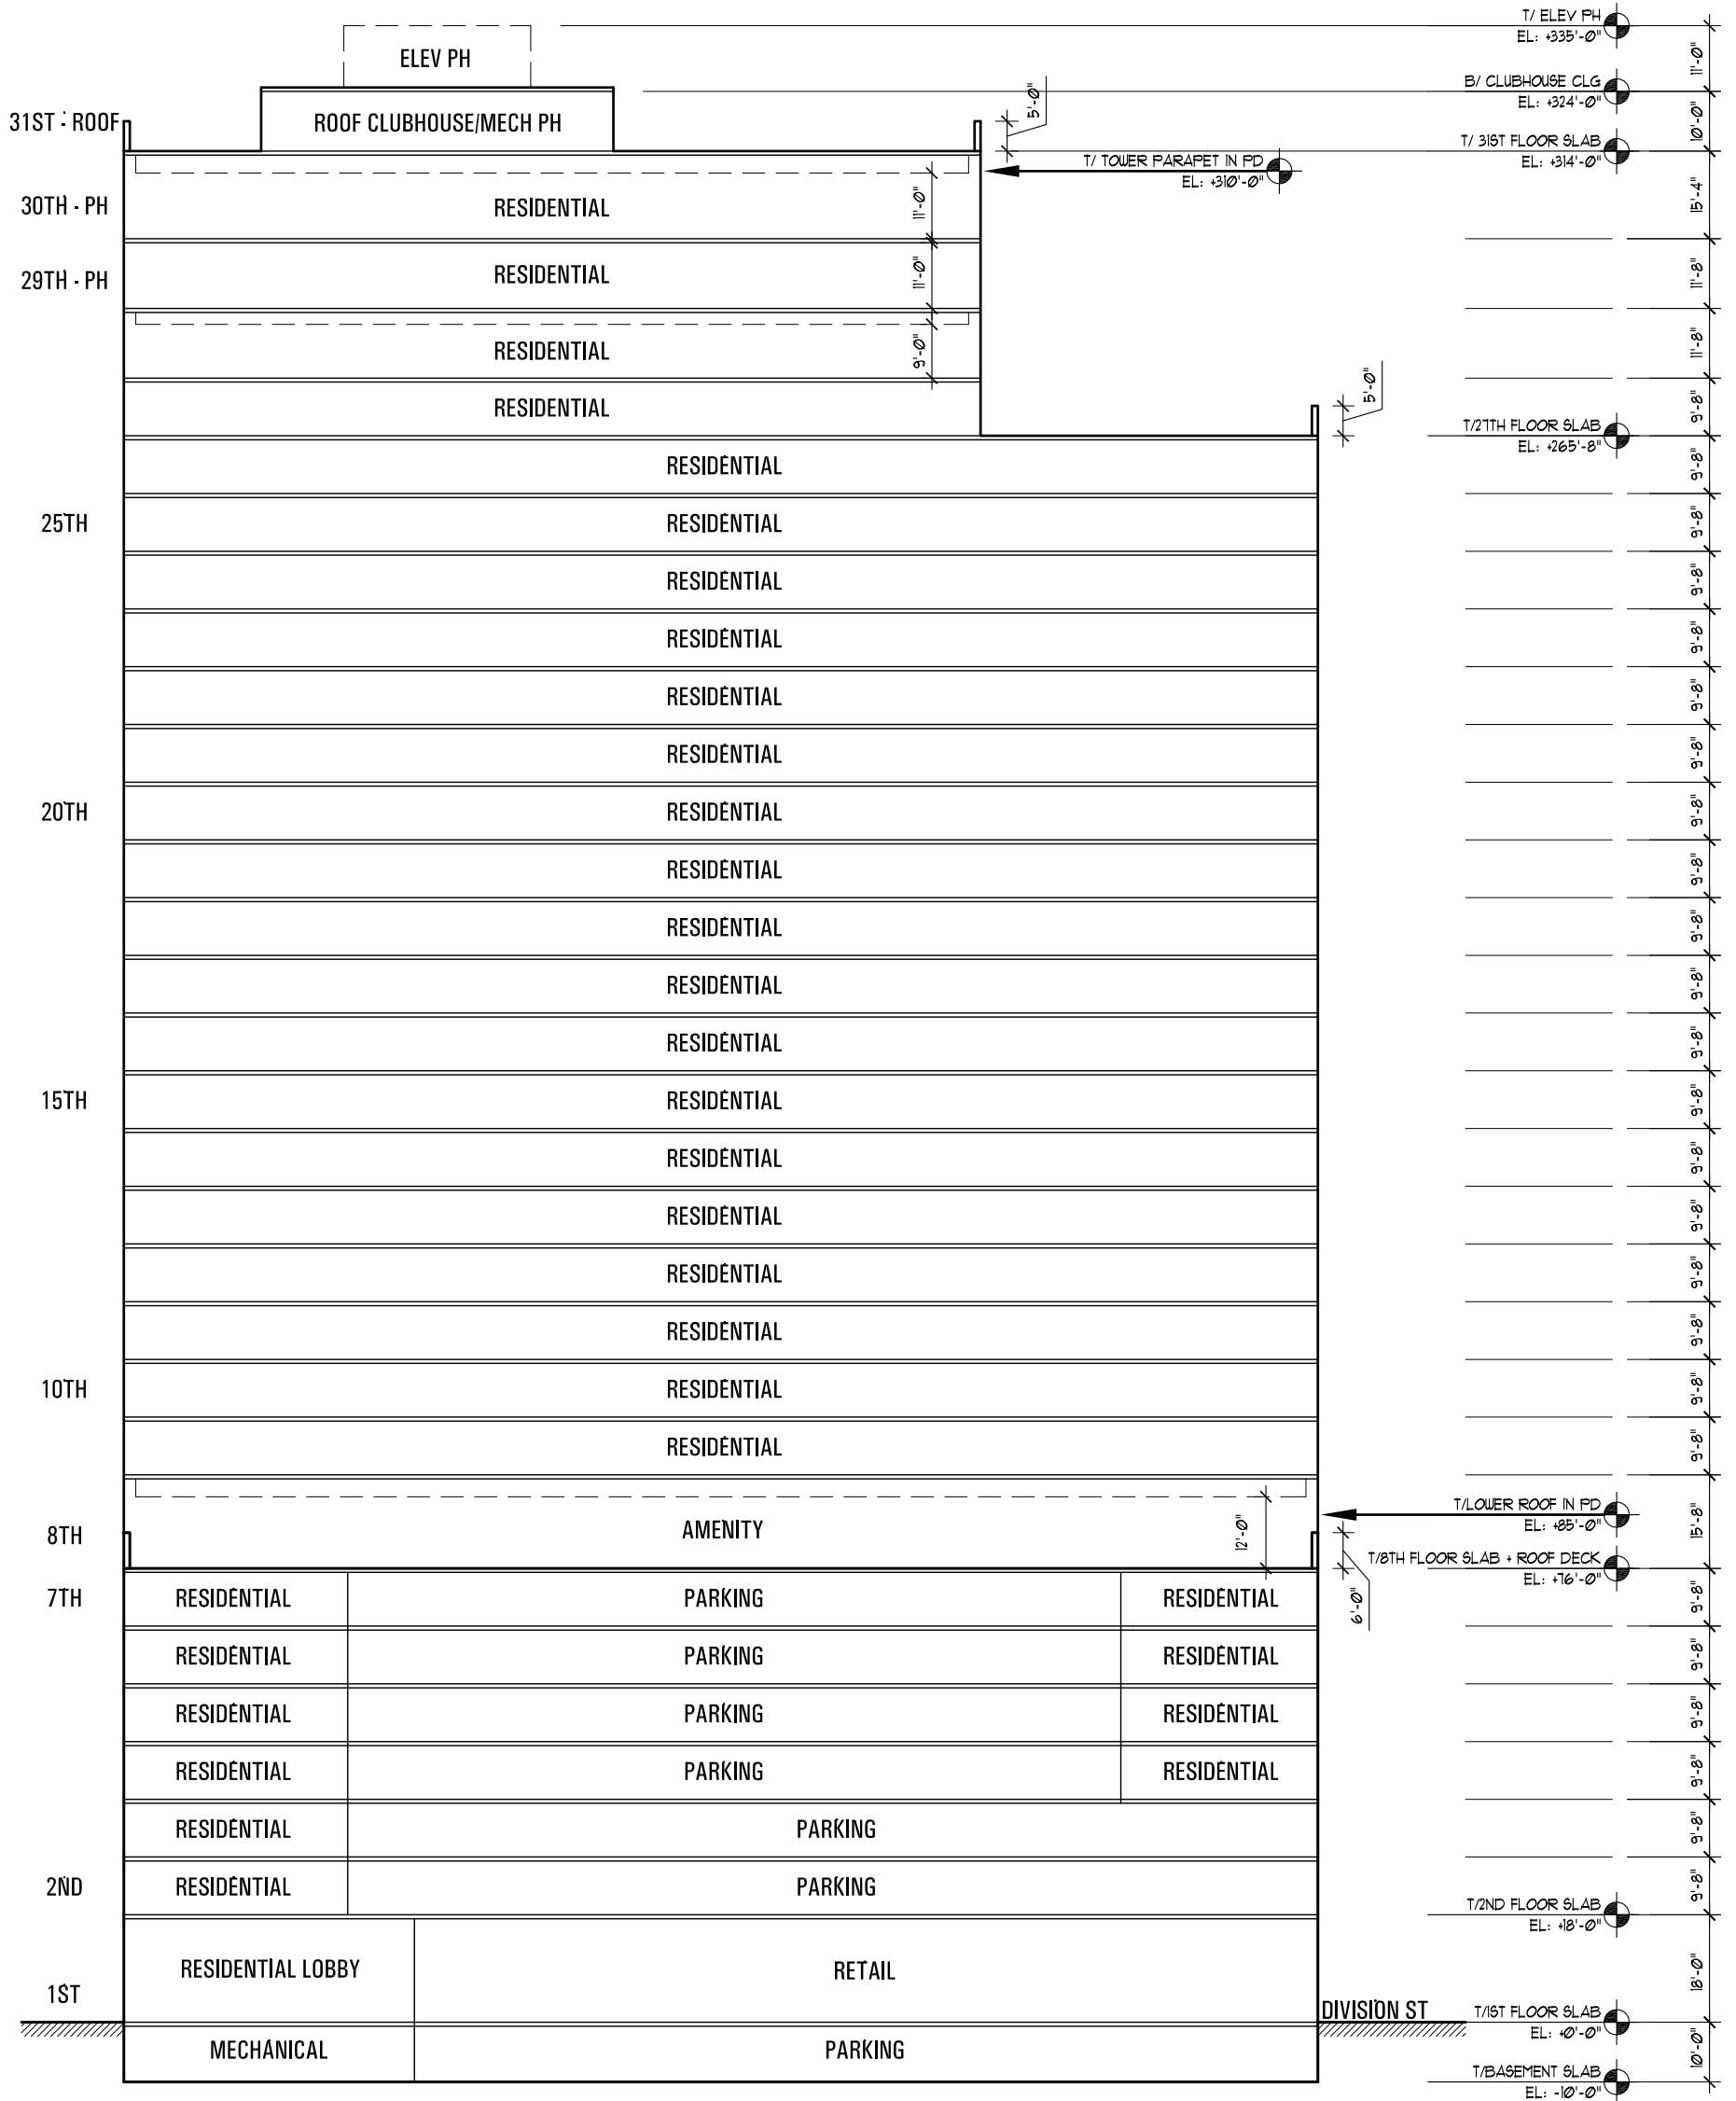

**Exhibit C: Schematic Building Section - Building Height Exhibit**  
 Scale: 1" = 30'-0"