




3D PERSPECTIVE VIEW

SCALE: N.T.S.

VIEW OF SOUTH FACADE


© 2016 G|R|E|C Architects, LLC

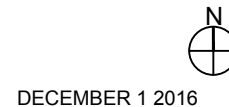

ERIE & SEDGWICK | Chicago, IL

T:\2016\16-048-GREC-Erie-Sedwick Condominium Tower\Belgravia\BelgraviaGroup_cmyk.jpg

G|R|E|C ARCHITECTS

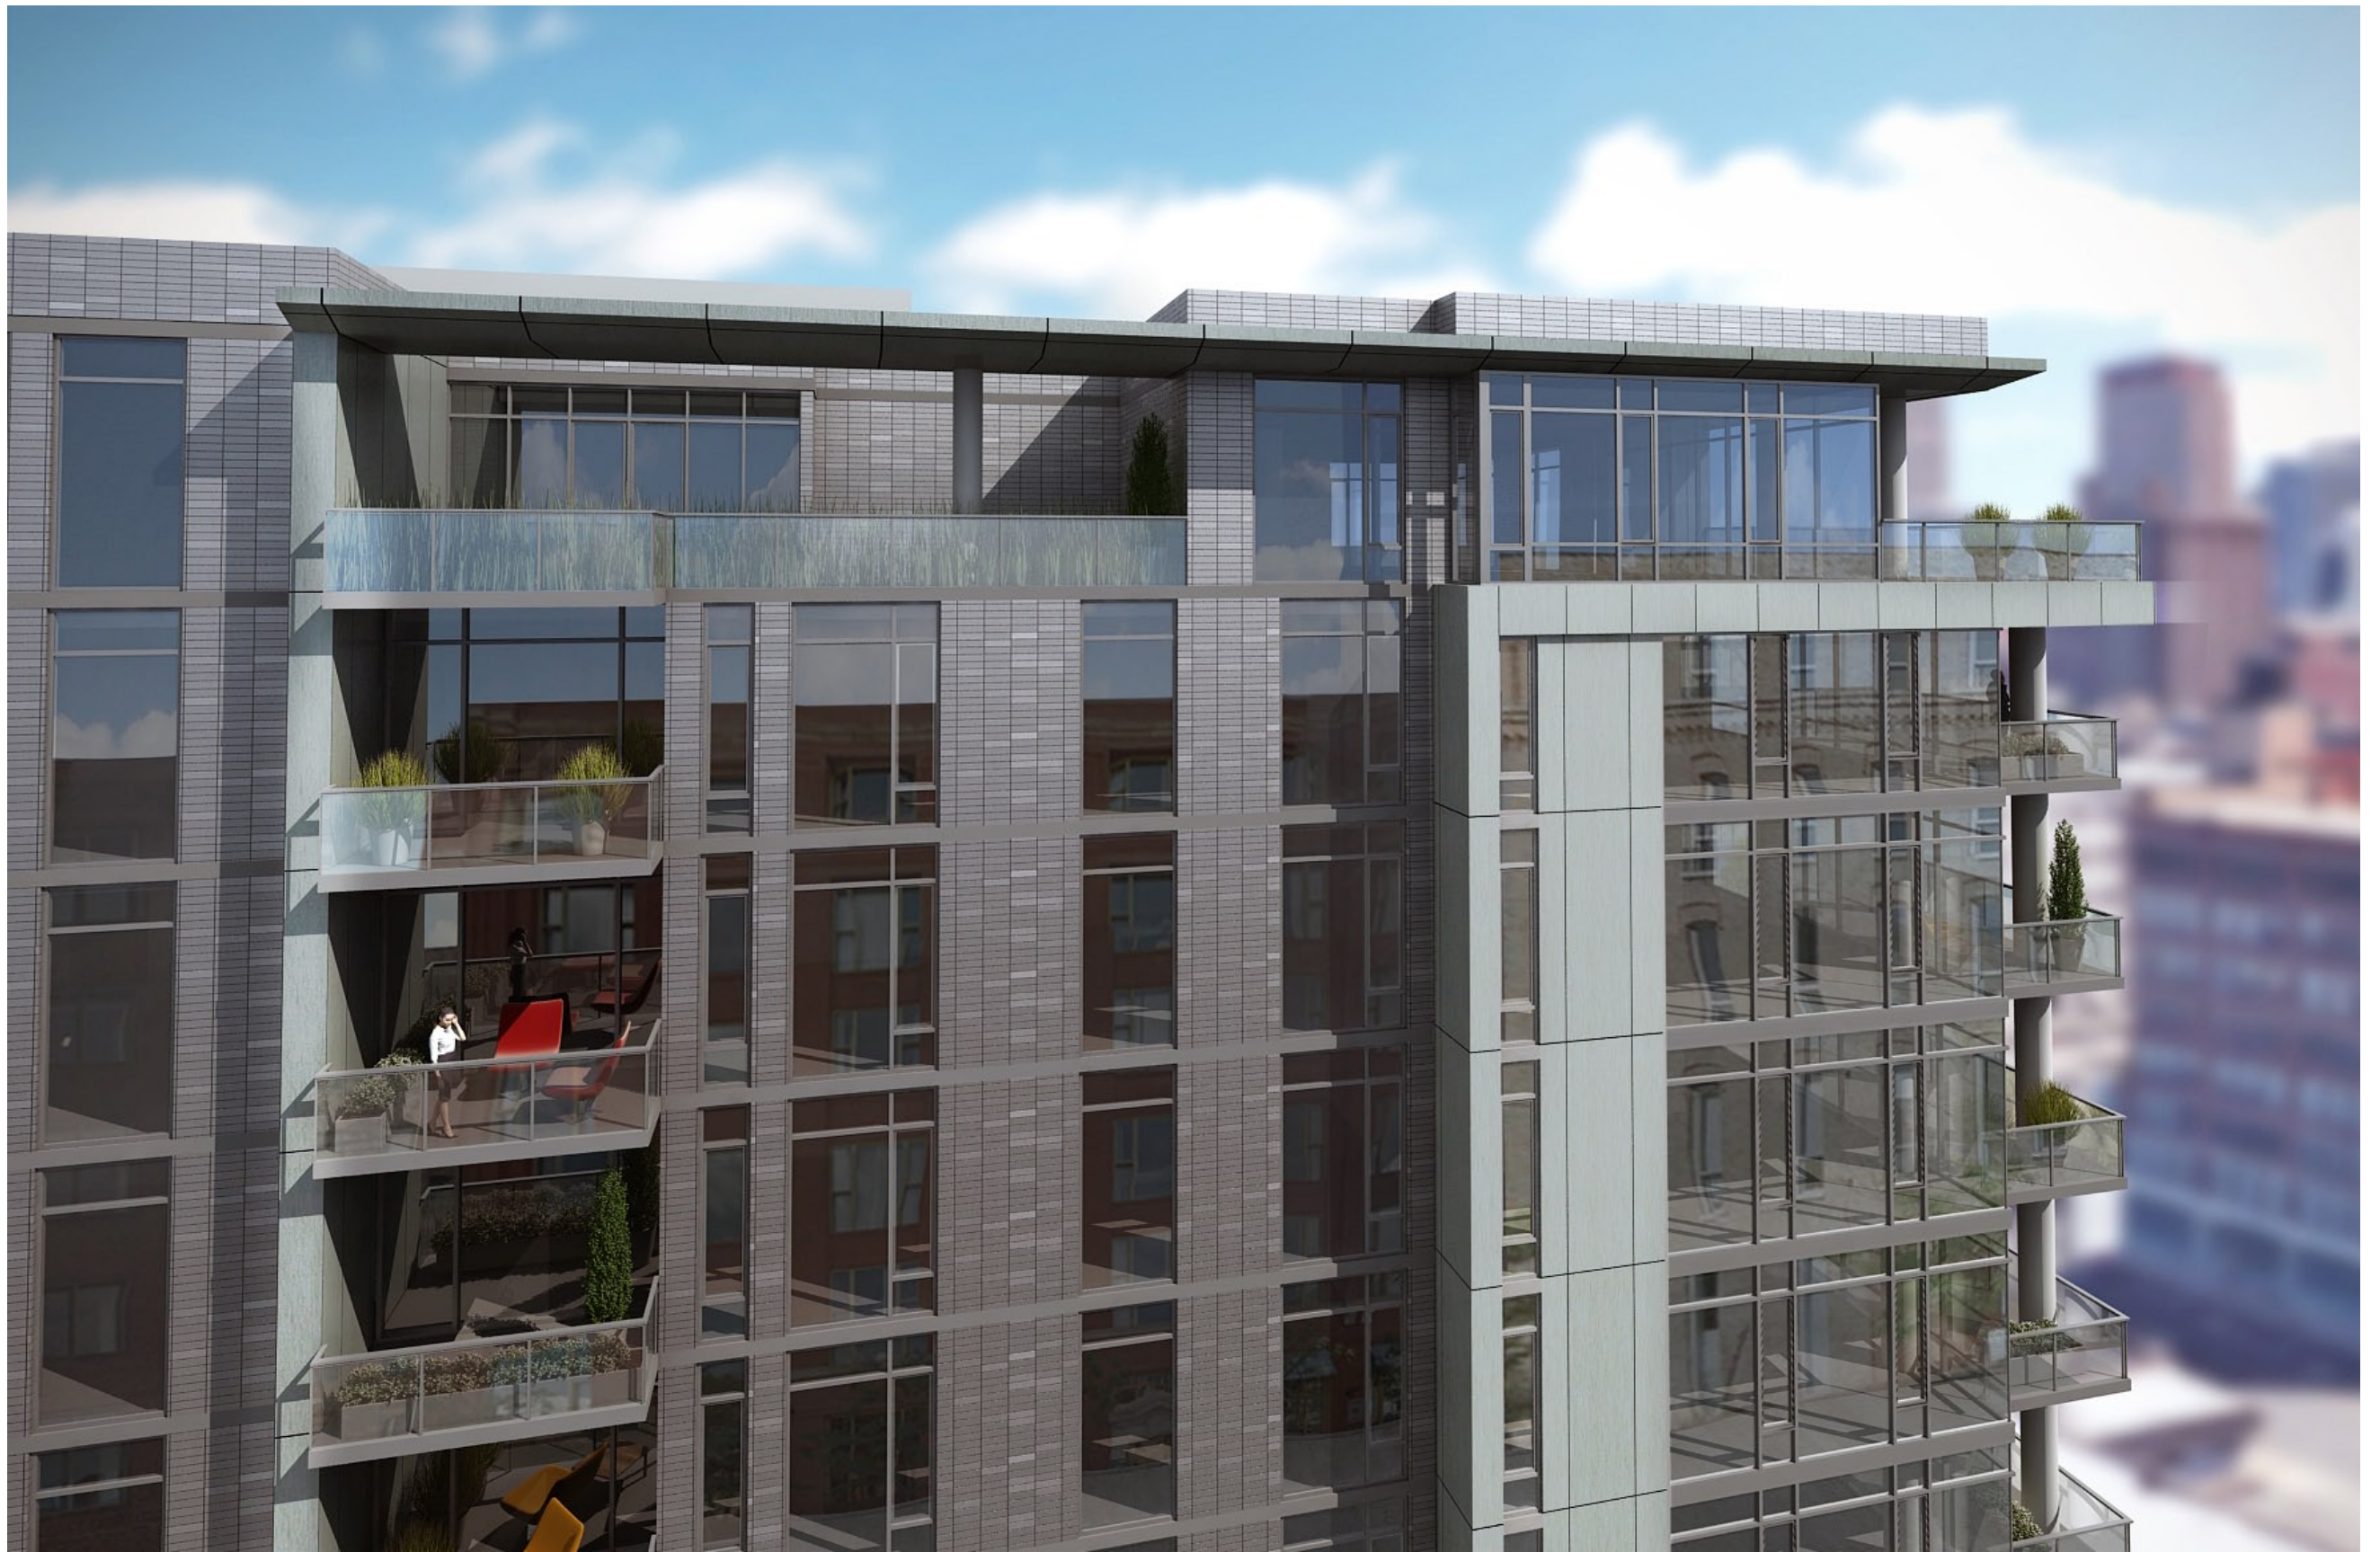

3D PERSPECTIVE VIEW

SCALE: N.T.S.

© 2016 G|R|E|C Architects, LLC

ERIE & SEDGWICK | Chicago, IL

MATERIAL STUDY



DECEMBER 1 2016

T:\2016\16-048-GREC-Erie-Sedgwick Condominium Tower\Belgravia\BelgraviaGroup_cmyk.jpg

G|R|E|C ARCHITECTS



3D PERSPECTIVE VIEW

SCALE: N.T.S.

VIEW OF ADJACENT STRUCTURES TO EAST AND WEST



3D PERSPECTIVE VIEW

SCALE: N.T.S.

VIEW OF NORTH FACADE AND ADJACENT STRUCTURE TO SOUTH

© 2016 G|R|E|C Architects, LLC



DECEMBER 1 2016

ERIE & SEDGWICK | Chicago, IL

T:\2016\16-048-GREC-Erie-Sedgwick-Condominium-Tower\Belgravia\BelgraviaGroup_cmyk.jpg

G|R|E|C ARCHITECTS



3D PERSPECTIVE VIEW

SCALE: N.T.S.

AERIAL VIEW AND CONTEXTUAL VIEW TO THE NORTH

© 2016 G|R|E|C Architects, LLC



DECEMBER 1 2016

ERIE & SEDGWICK | Chicago, IL

T:\2016\16-048-GRCC- Erie Sedwick Condominium Tower\Belgravia\BelgraviaGroup_cmyk.jpg

G|R|E|C ARCHITECTS