


MODEL: D:\m\11\10614-CBIT-CDOT Bridge Inspection Program\01-014_Chipp Ave\CAD\CADD_Sheets\Contract Drawings\DOT\Detour Exhibit\Detour Exhibit.dwg
 FILE NAME: 110614-CBIT-CDOT Bridge Inspection Program\01-014_Chipp Ave\CAD\CADD_Sheets\Contract Drawings\DOT\Detour Exhibit\Detour Exhibit.dwg

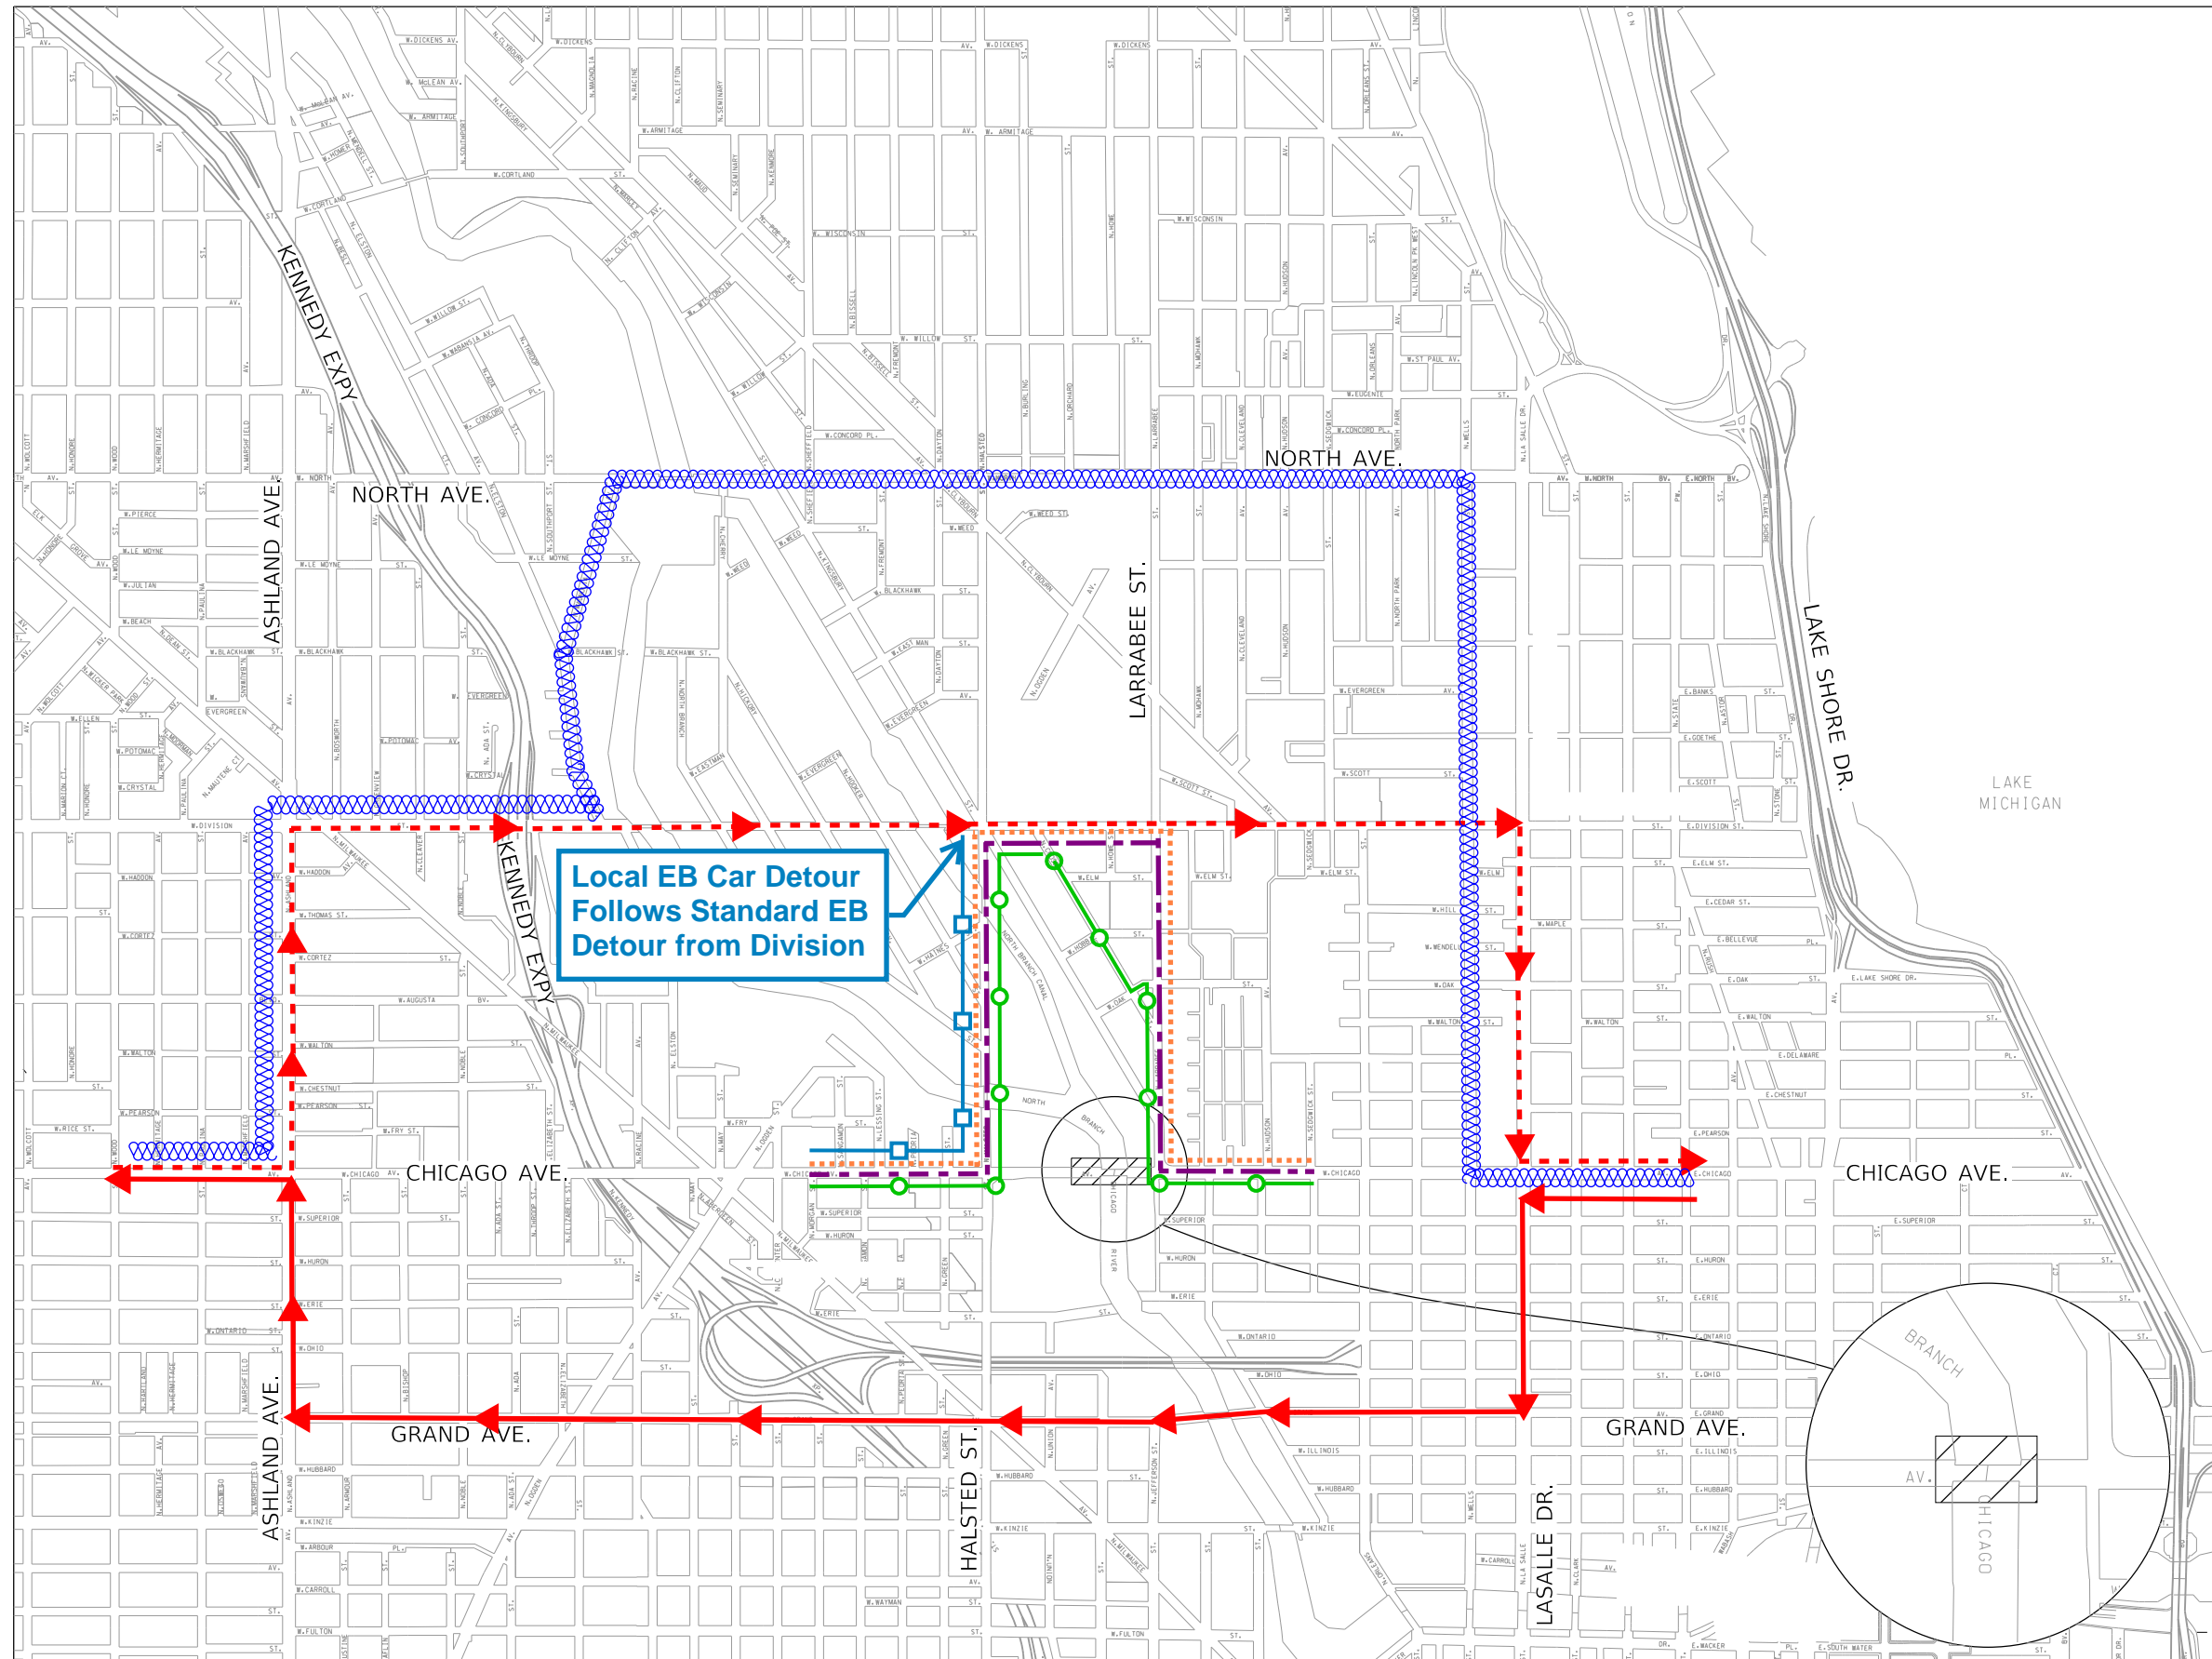

KEY

- WESTBOUND
DETOUR FOR
CARS
- EASTBOUND
DETOUR FOR
CARS
- LOCAL EB
DETOUR FOR
CARS
- LOCAL WB
DETOUR FOR
CARS
- EB/WB
DETOUR FOR
TRUCKS
- EB/WB
DETOUR FOR
BUSES
- EB/WB
DETOUR FOR
BIKES/
PEDESTRIANS

USER NAME = jschneider	DESIGNED -	REVISED -
PLOT SCALE = 99.9917' / in.	DRAWN -	REVISED -
PLOT DATE = 6/14/2018	CHECKED -	REVISED -
	DATE -	REVISED -

CDOT
CHICAGO DEPARTMENT OF TRANSPORTATION

CITY OF CHICAGO
DEPARTMENT OF TRANSPORTATION
DIVISION OF ENGINEERING

CHICAGO AVE. OVER THE NORTH BRANCH CHICAGO RIVER TEMP. BRIDGE

DETOUR PLAN

SCALE: SHEET OF SHEETS STA. TO STA.

F.A. RTE. 1398	SECTION	COUNTY COOK	TOTAL SHEETS 19	SHEET NO. 5A
CONTRACT NO.				
ILLINOIS FED. AID PROJECT				