



1 AERIAL VIEW
SCALE: N.T.S.

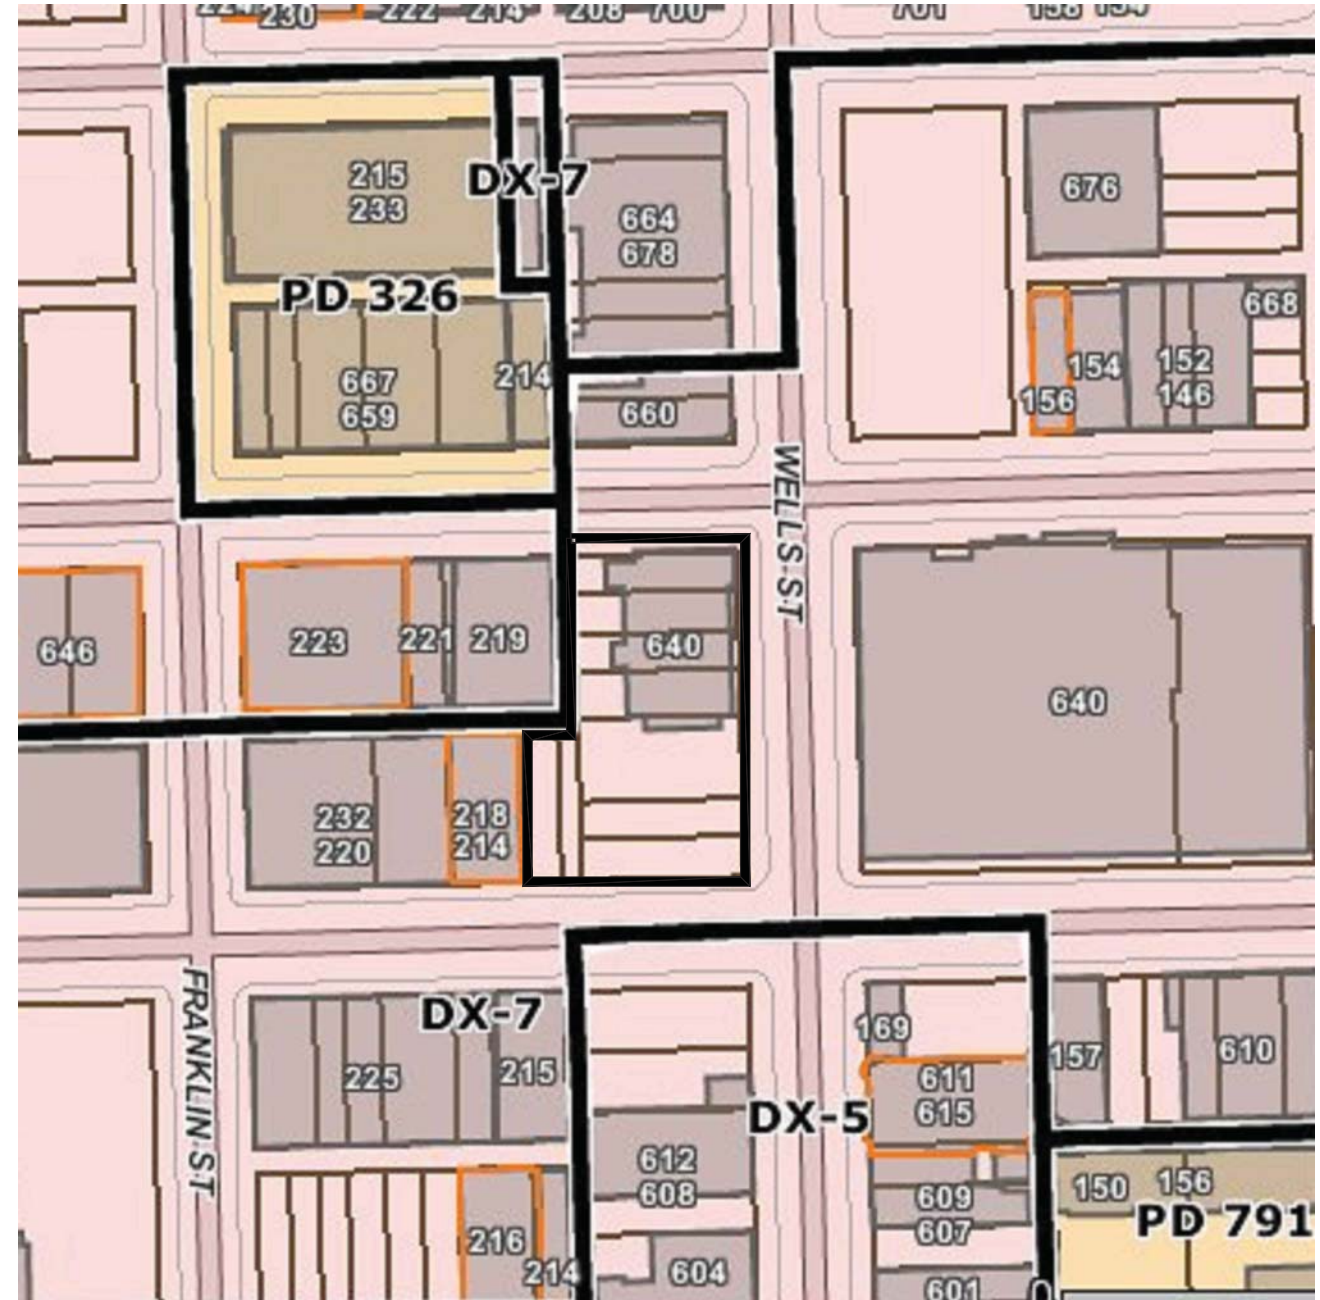


2 ZONING MAP
SCALE: N.T.S.

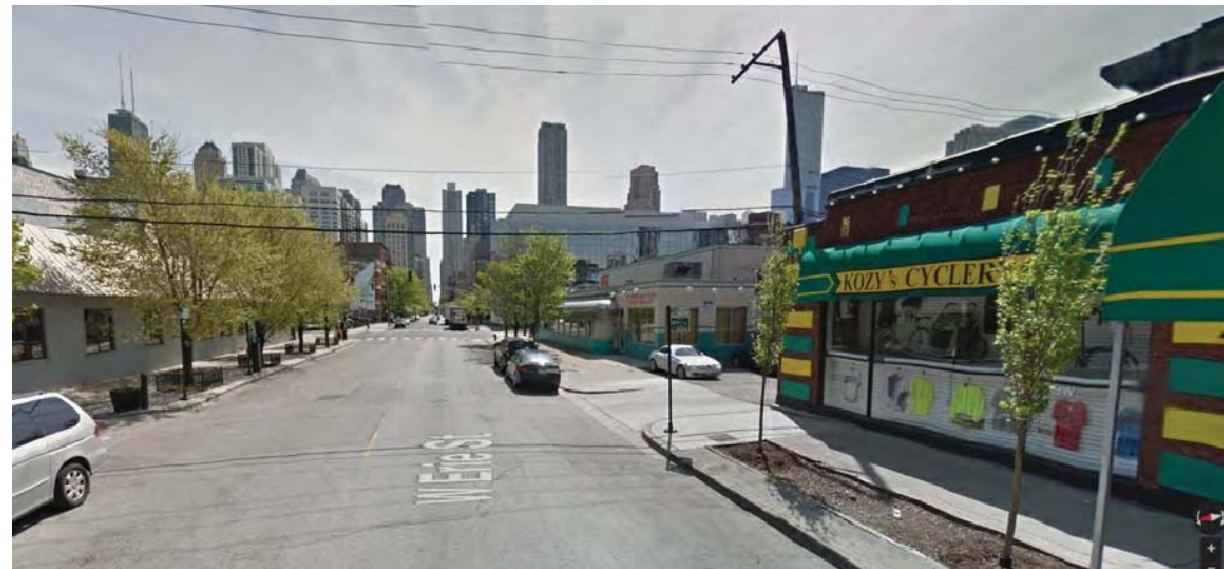


4 SITE CONTEXT - W ERIE ST LOOKING EAST TOWARD WELLS
SCALE: N.T.S.




3 SITE CONTEXT - CORNER OF WELLS AND ERIE LOOKING SOUTH
SCALE: N.T.S.

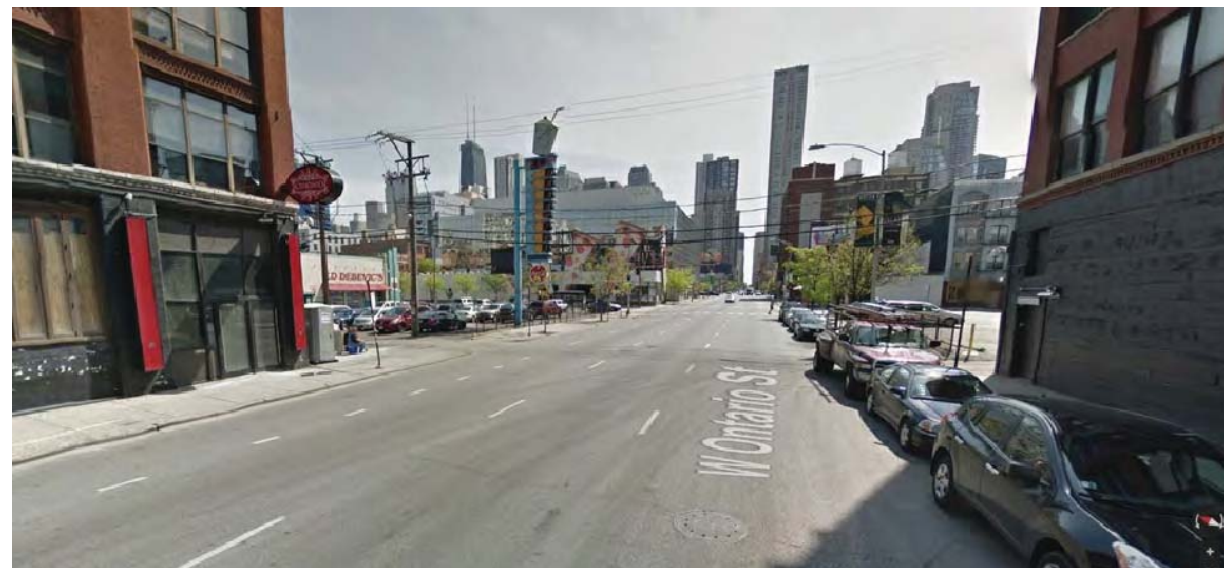


1 SITE CONTEXT - W ONTARIO STREET LOOKING EAST TOWARD WELLS
SCALE: N.T.S.

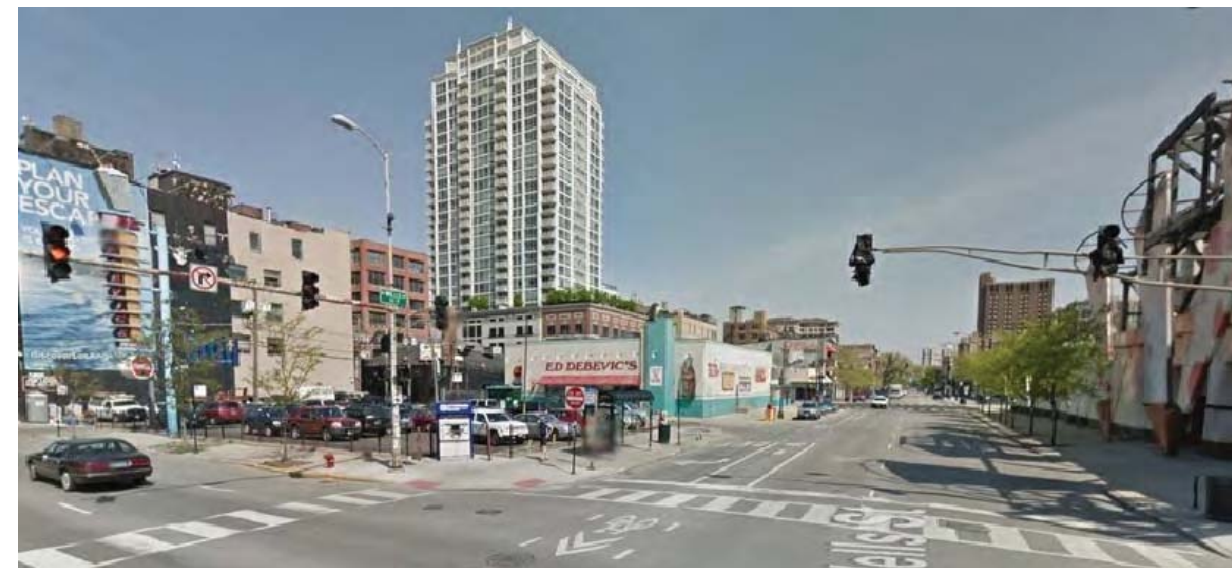


2 SITE CONTEXT - CORNER OF WELLS AND ONTARIO LOOKING NORTH
SCALE: N.T.S.

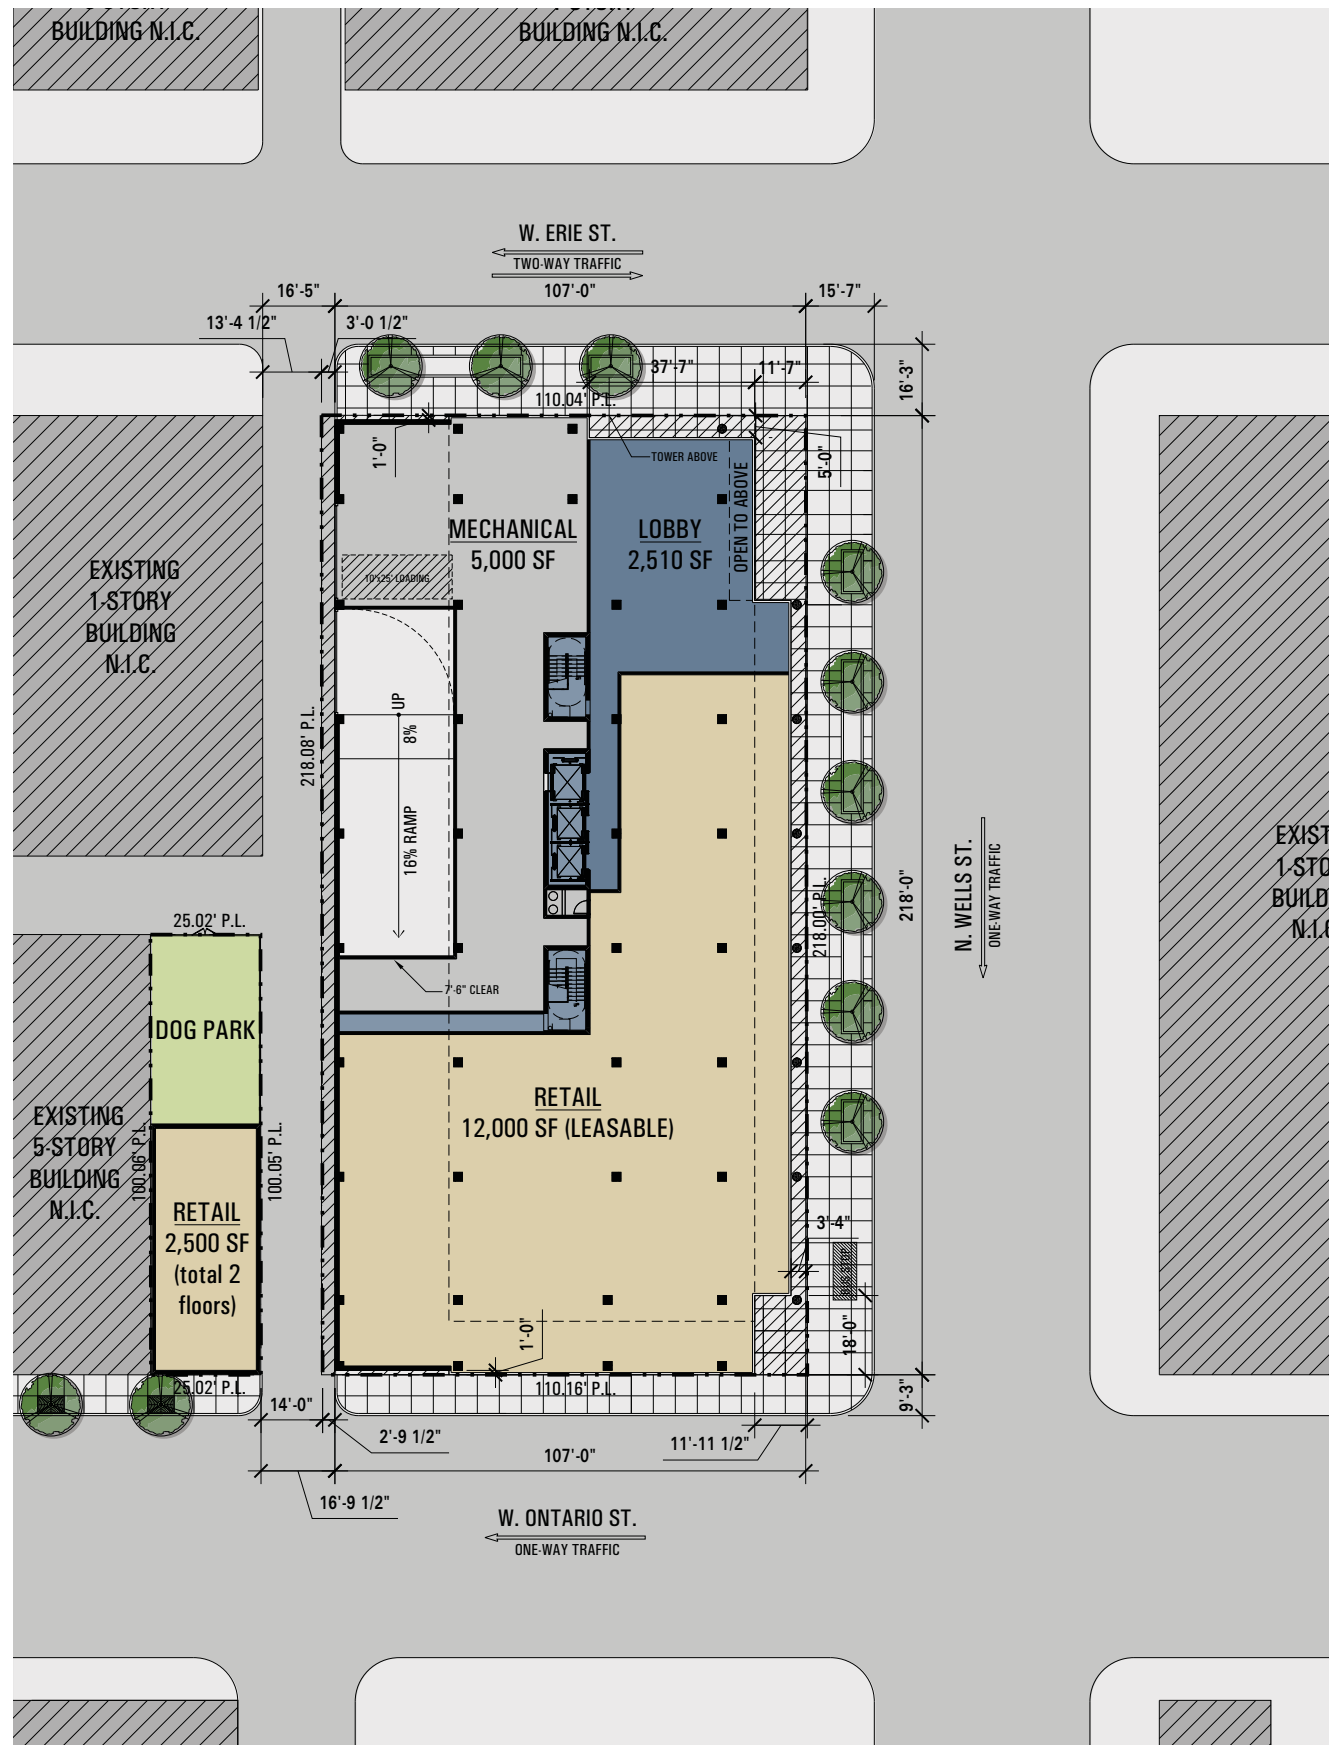


1 SITE PLAN
SCALE: 1" = 20'

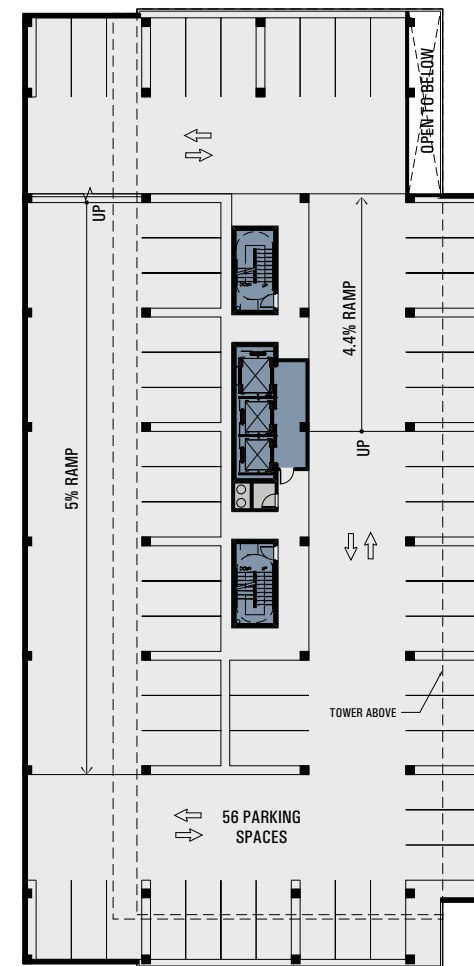


2 TYPICAL PARKING LEVEL
SCALE: 1" = 20'

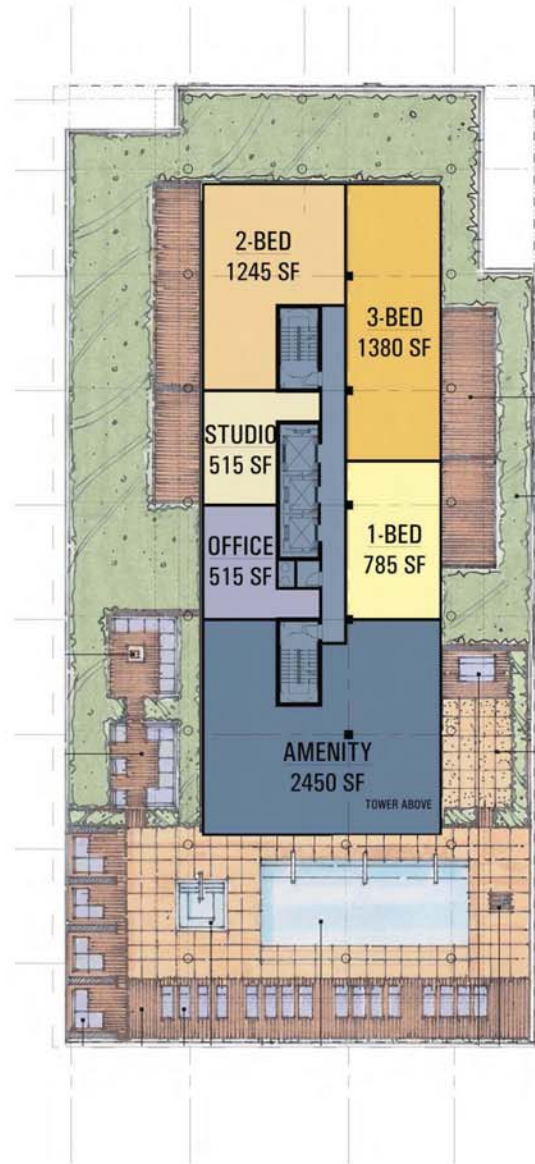


1 4TH FLOOR PLAN
SCALE: 1" = 20'

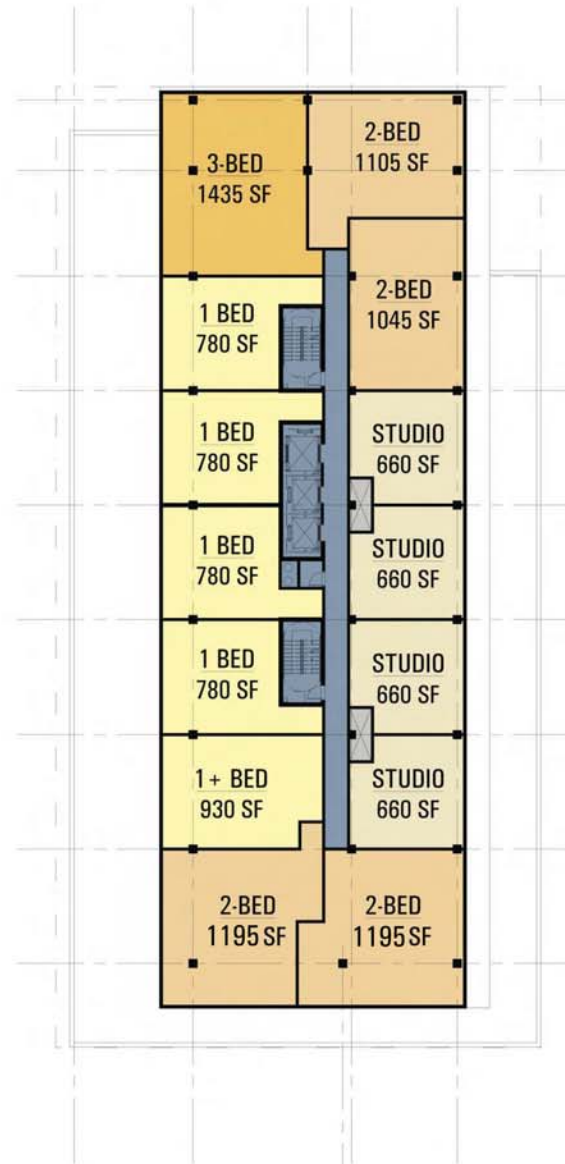

2 TYPICAL FLOOR PLAN A
SCALE: 1" = 20'

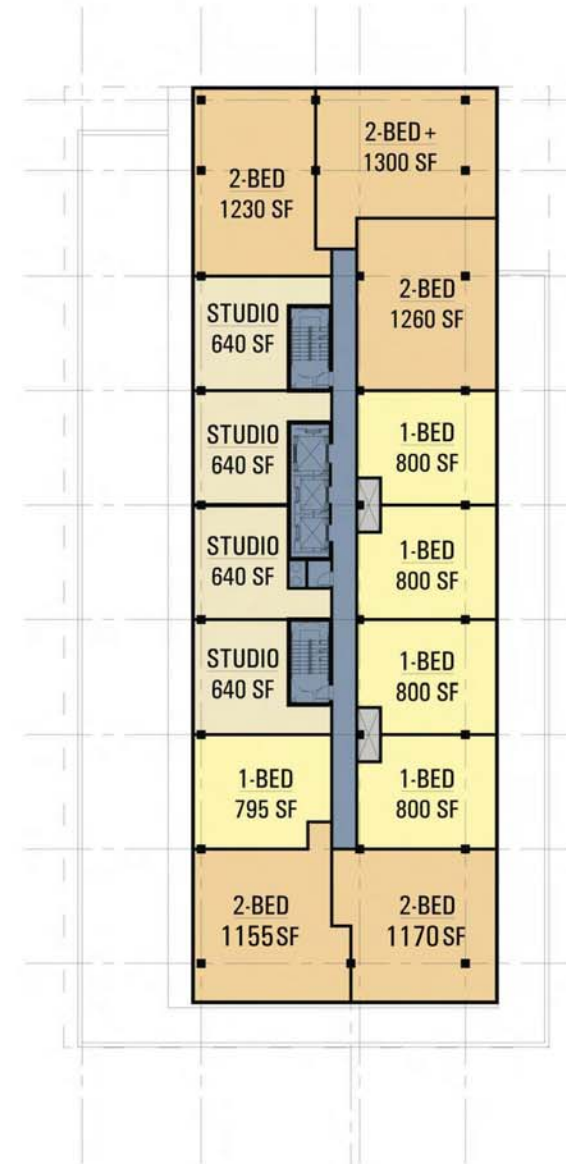

3 TYPICAL FLOOR PLAN B
SCALE: 1" = 20'

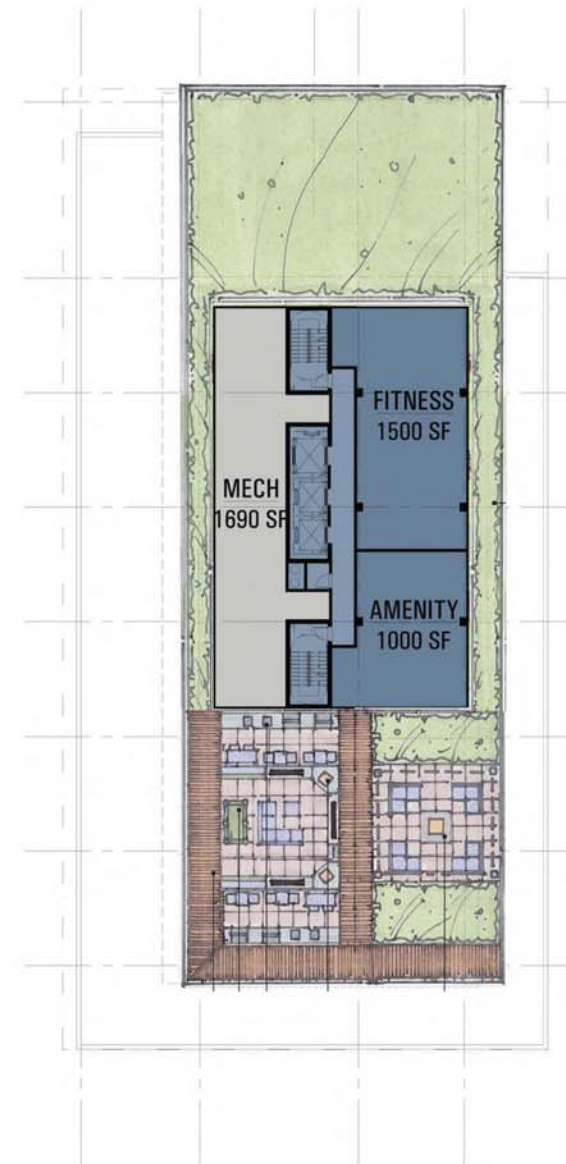

4 22ND FLOOR PLAN
SCALE: 1" = 20'

