



AERIAL VIEW



LOBBY VIEW





VIEW NORTHEAST AT SEDGWICK & SUPERIOR STREET





CLOSE UP - LOBBY VIEW







CLOSE UP - SIDEWALK LEVEL DETAIL VIEW

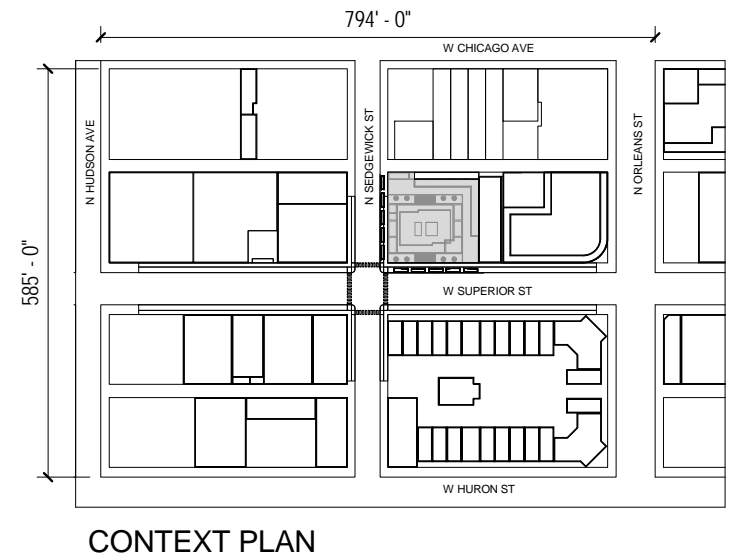
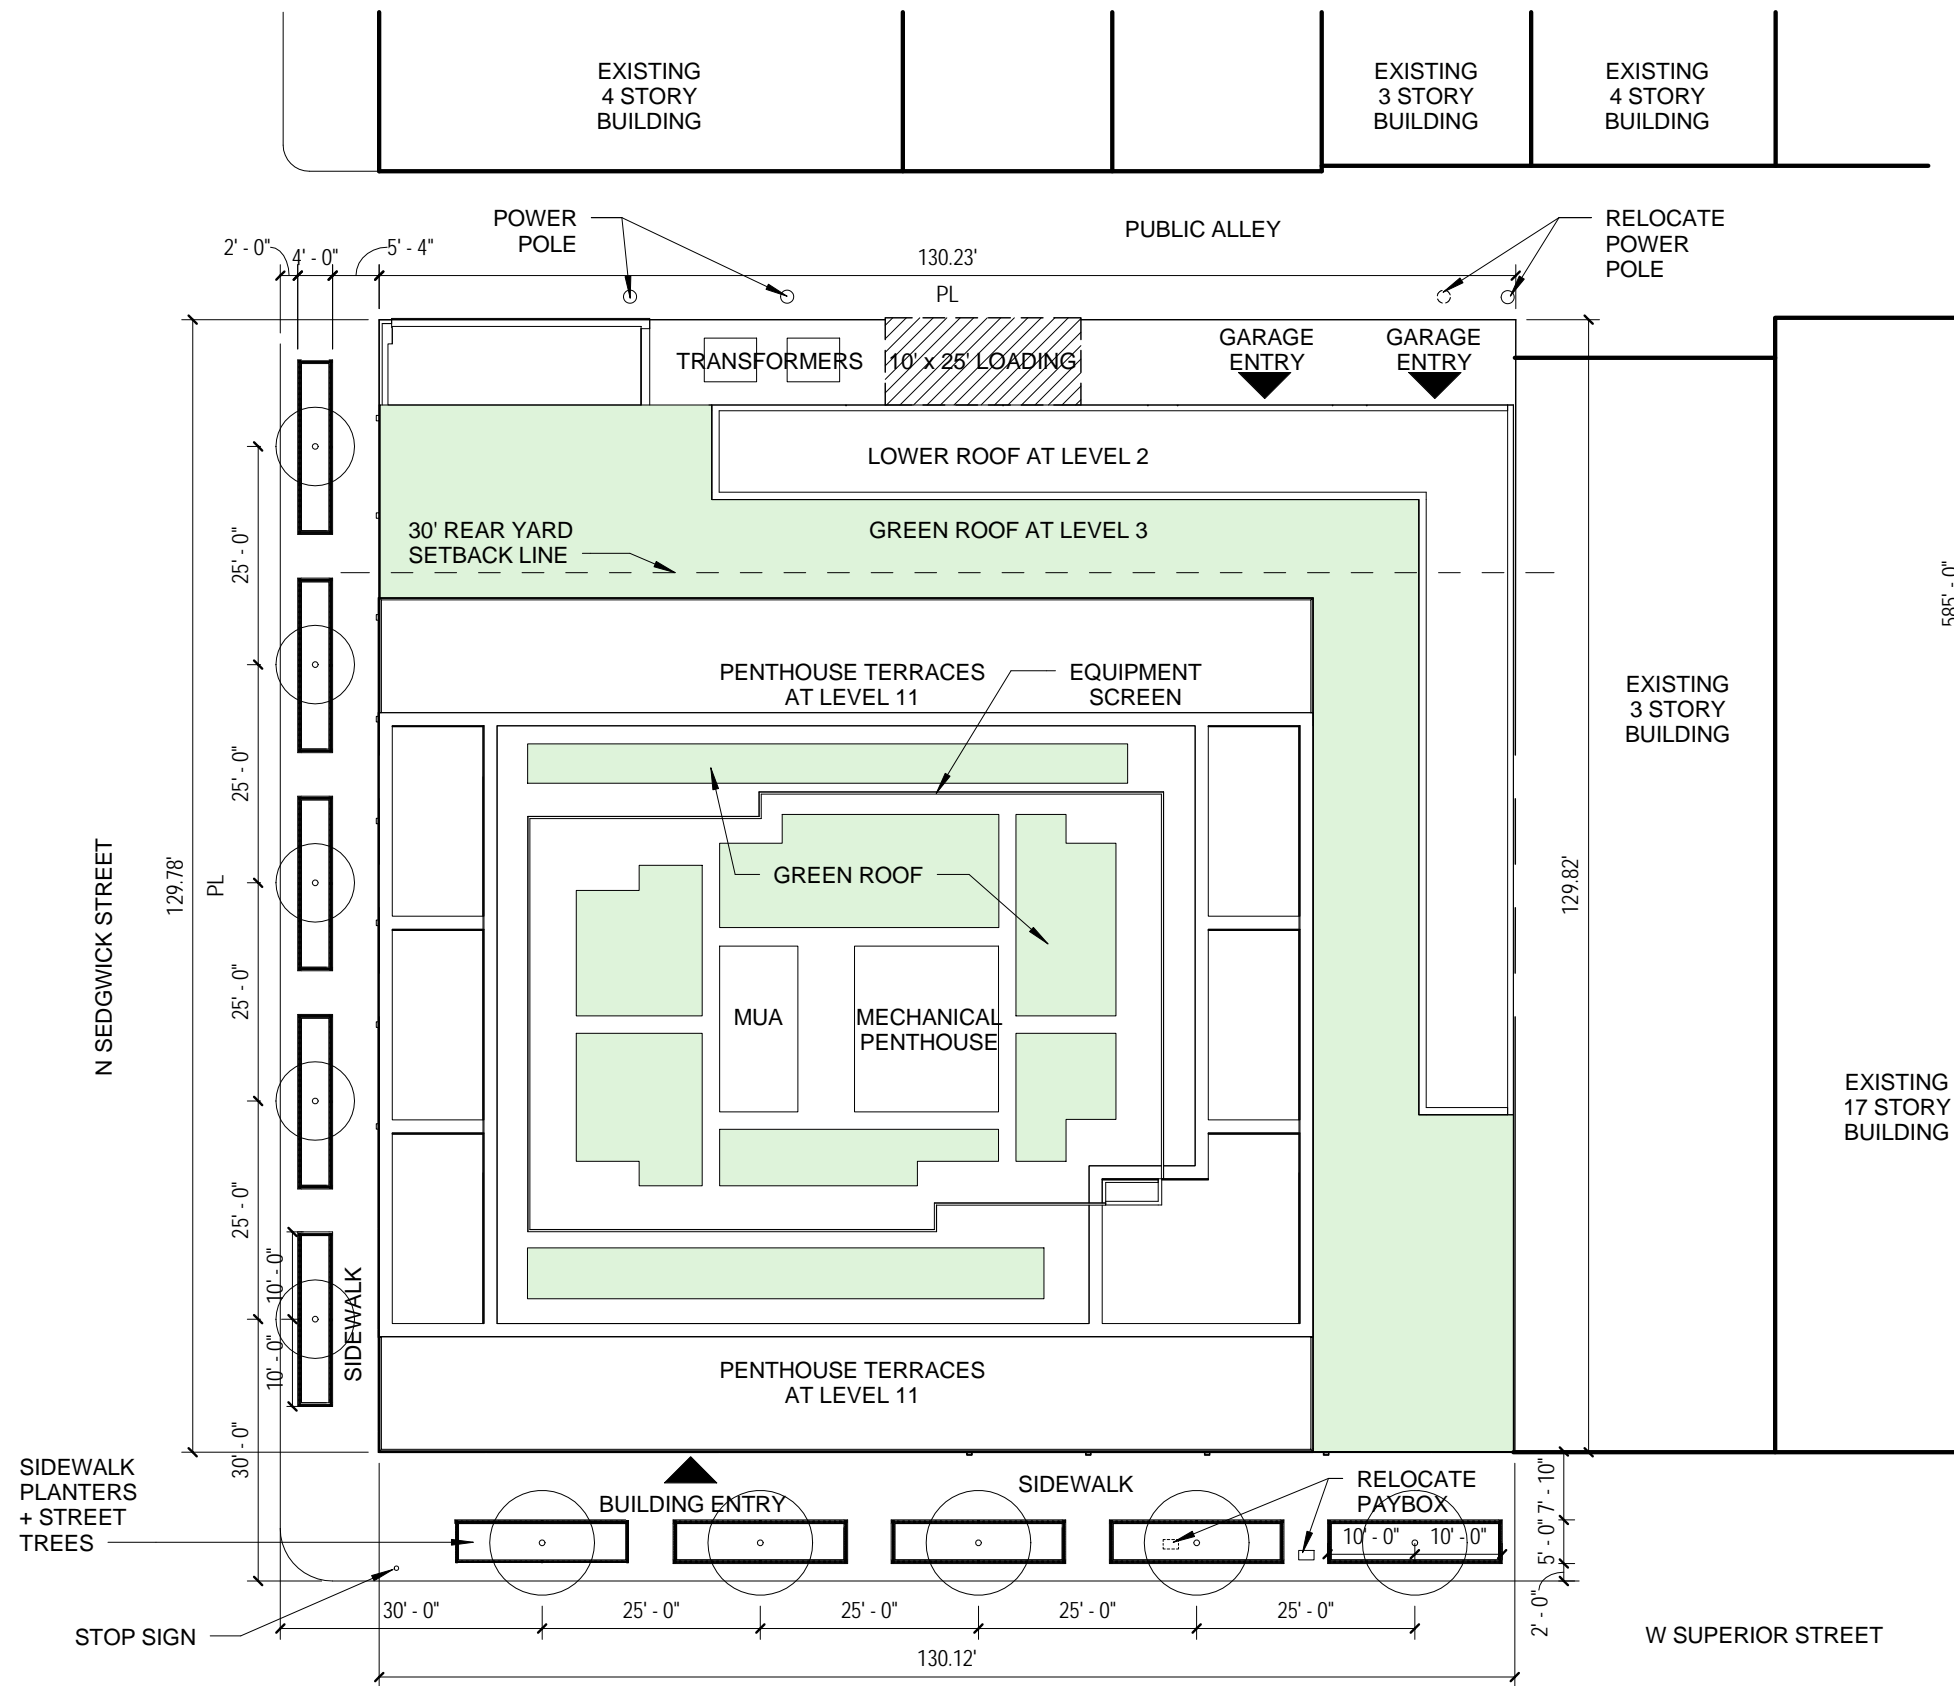




SITE PLAN

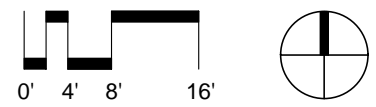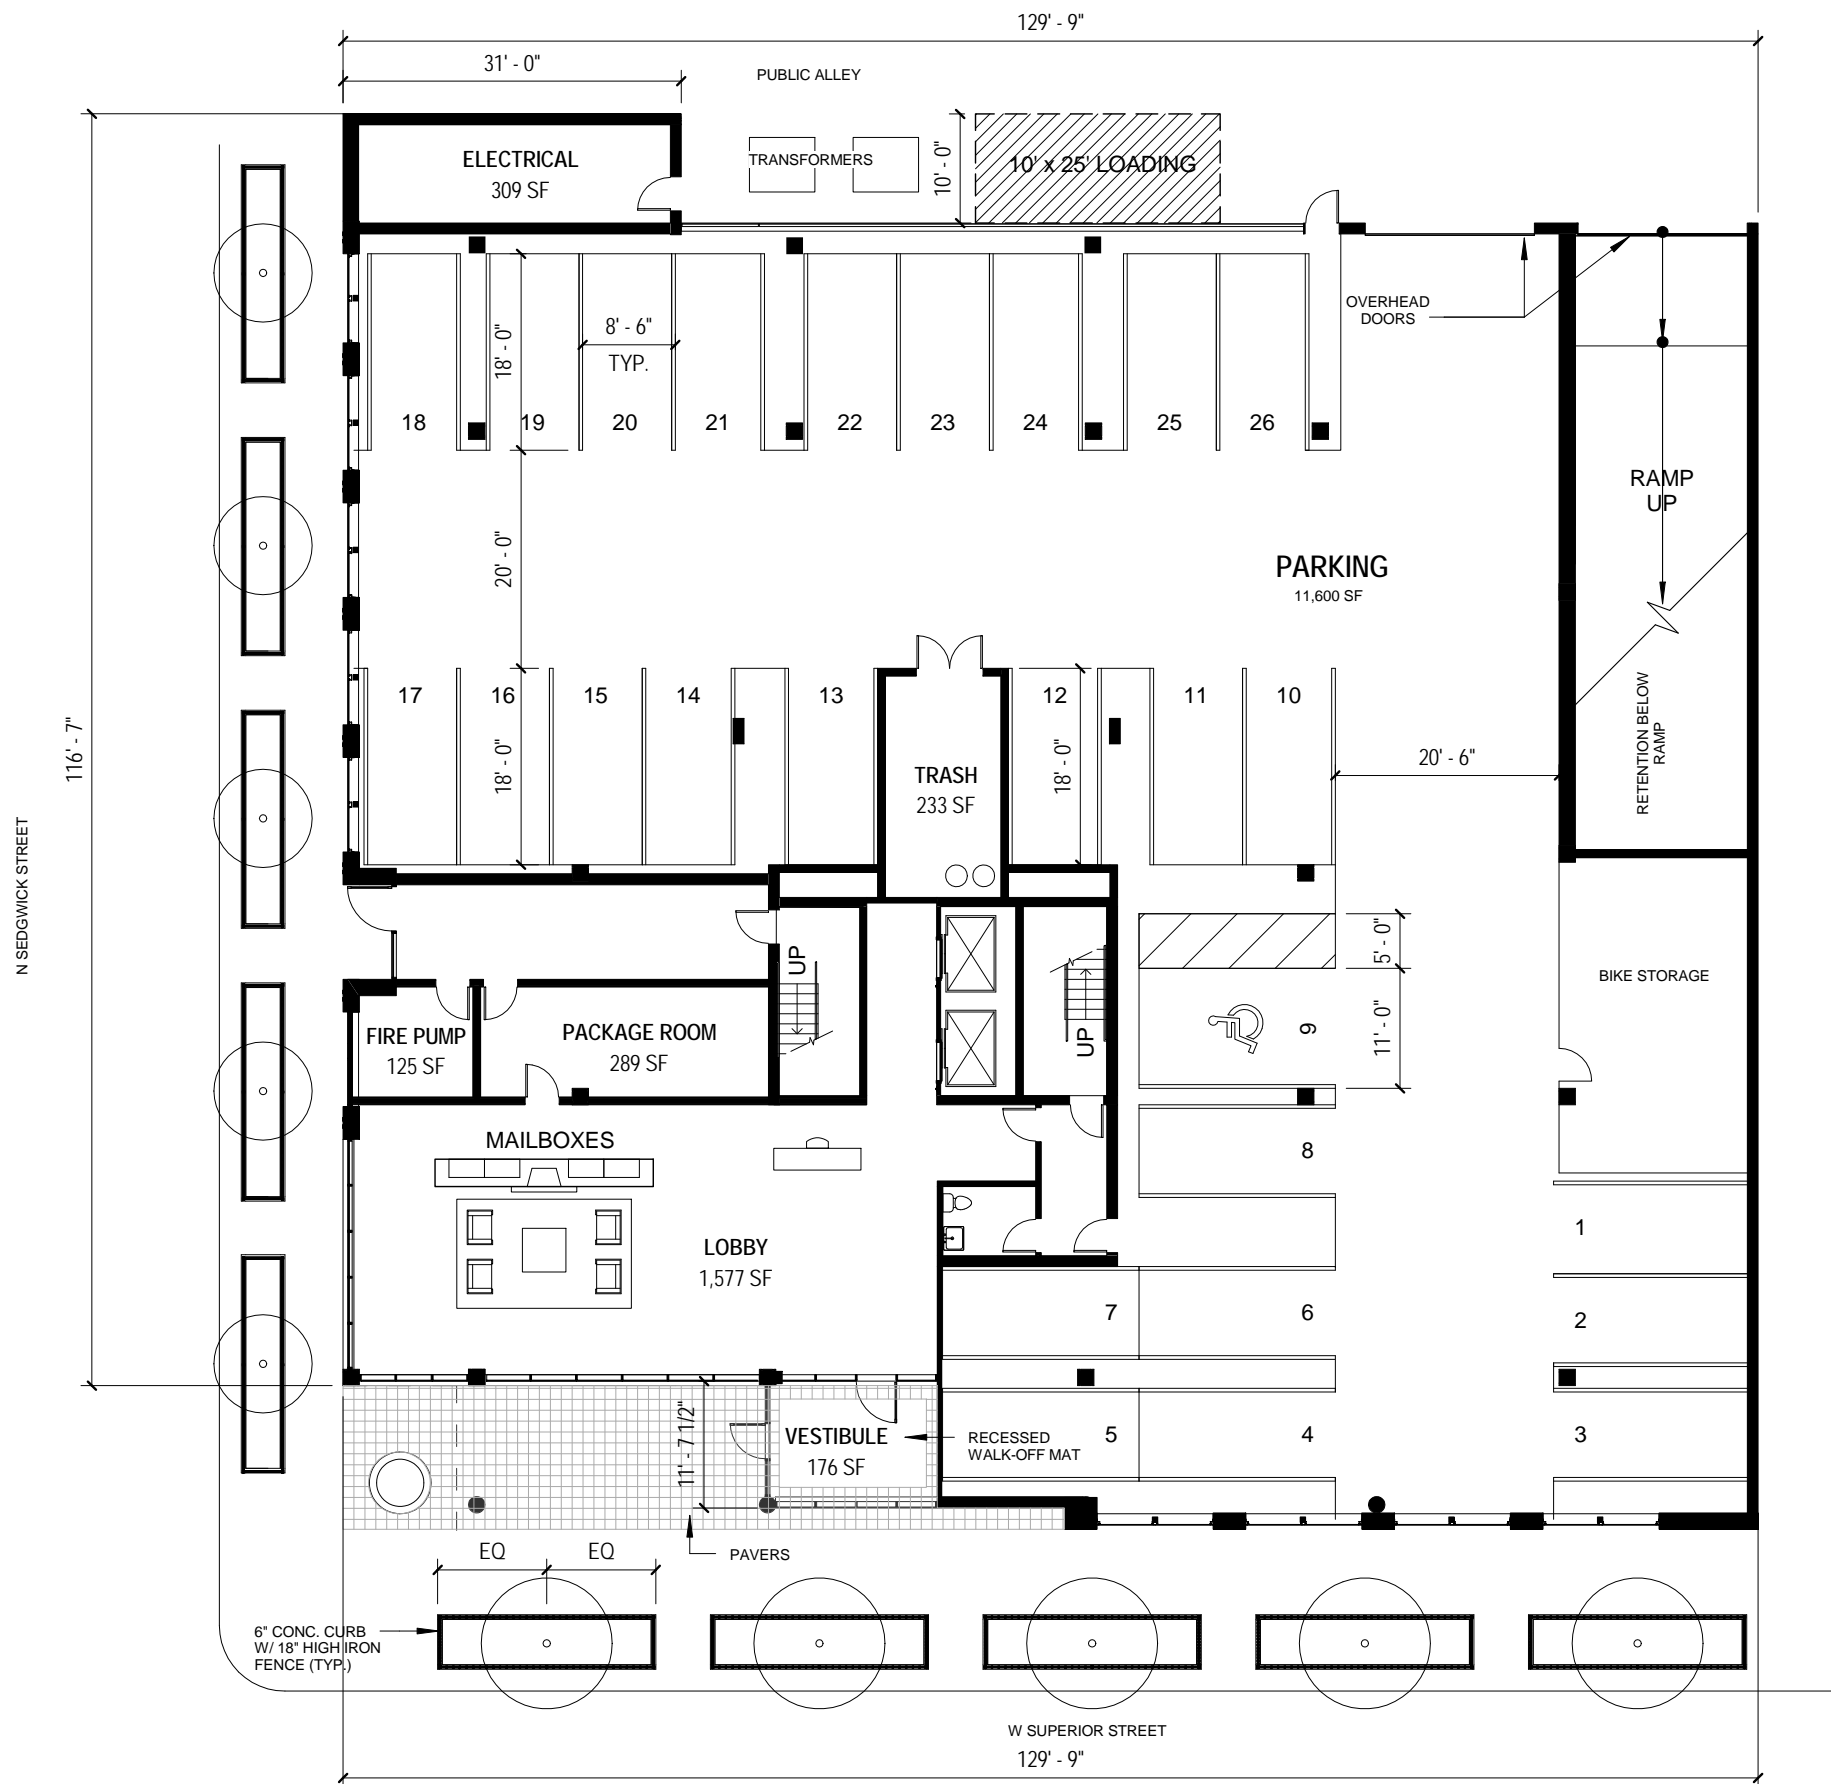


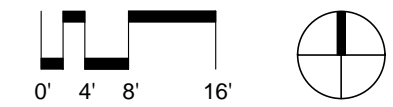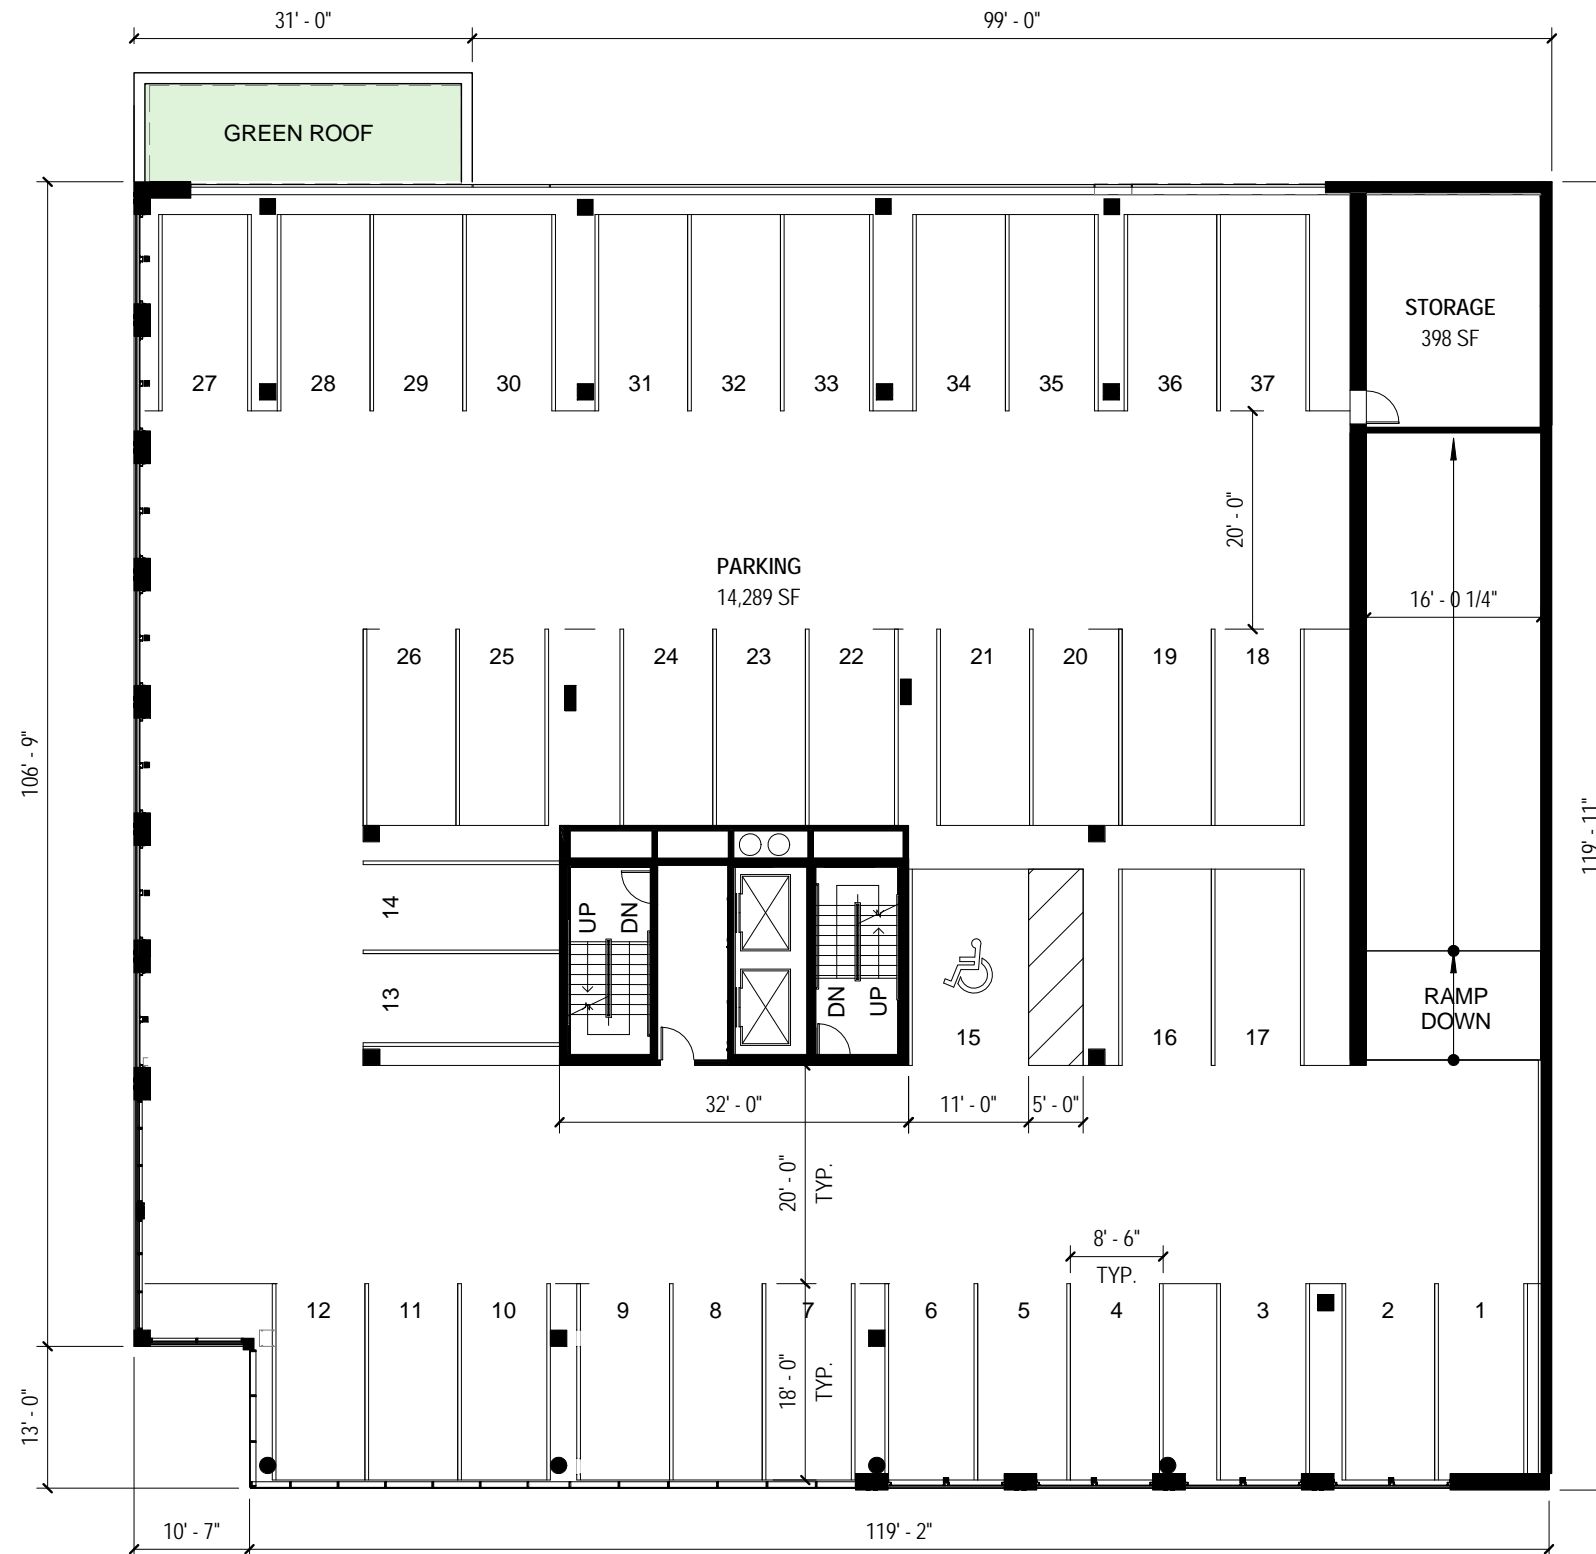


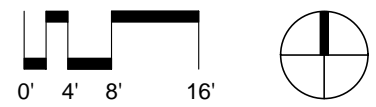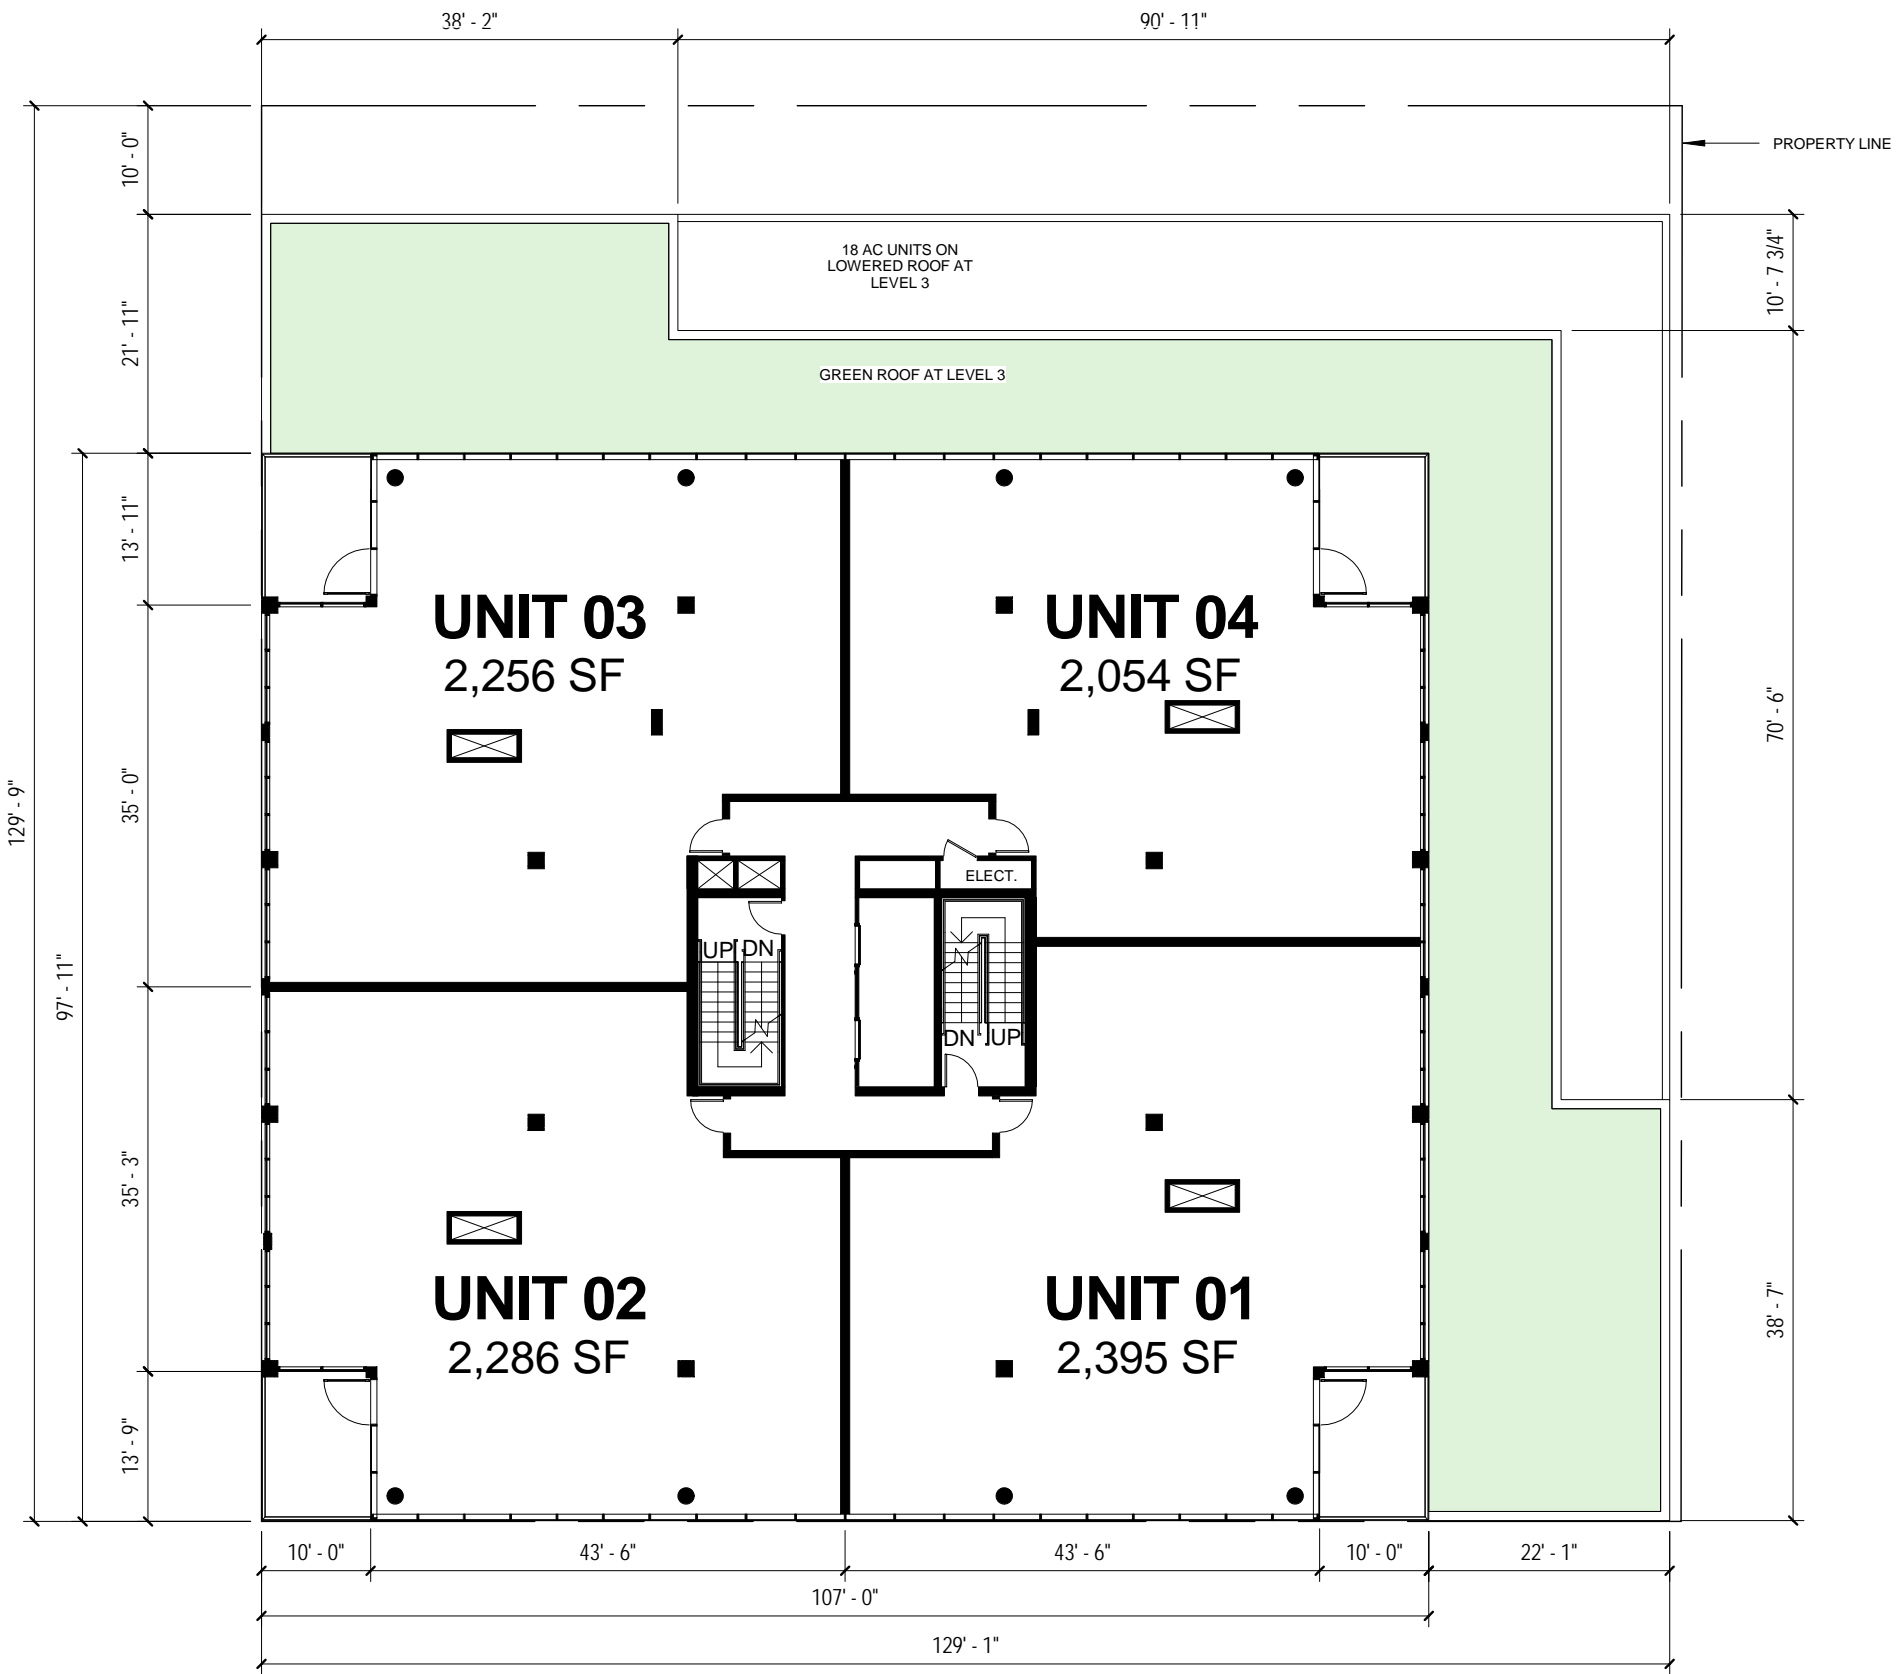

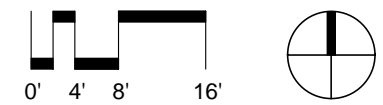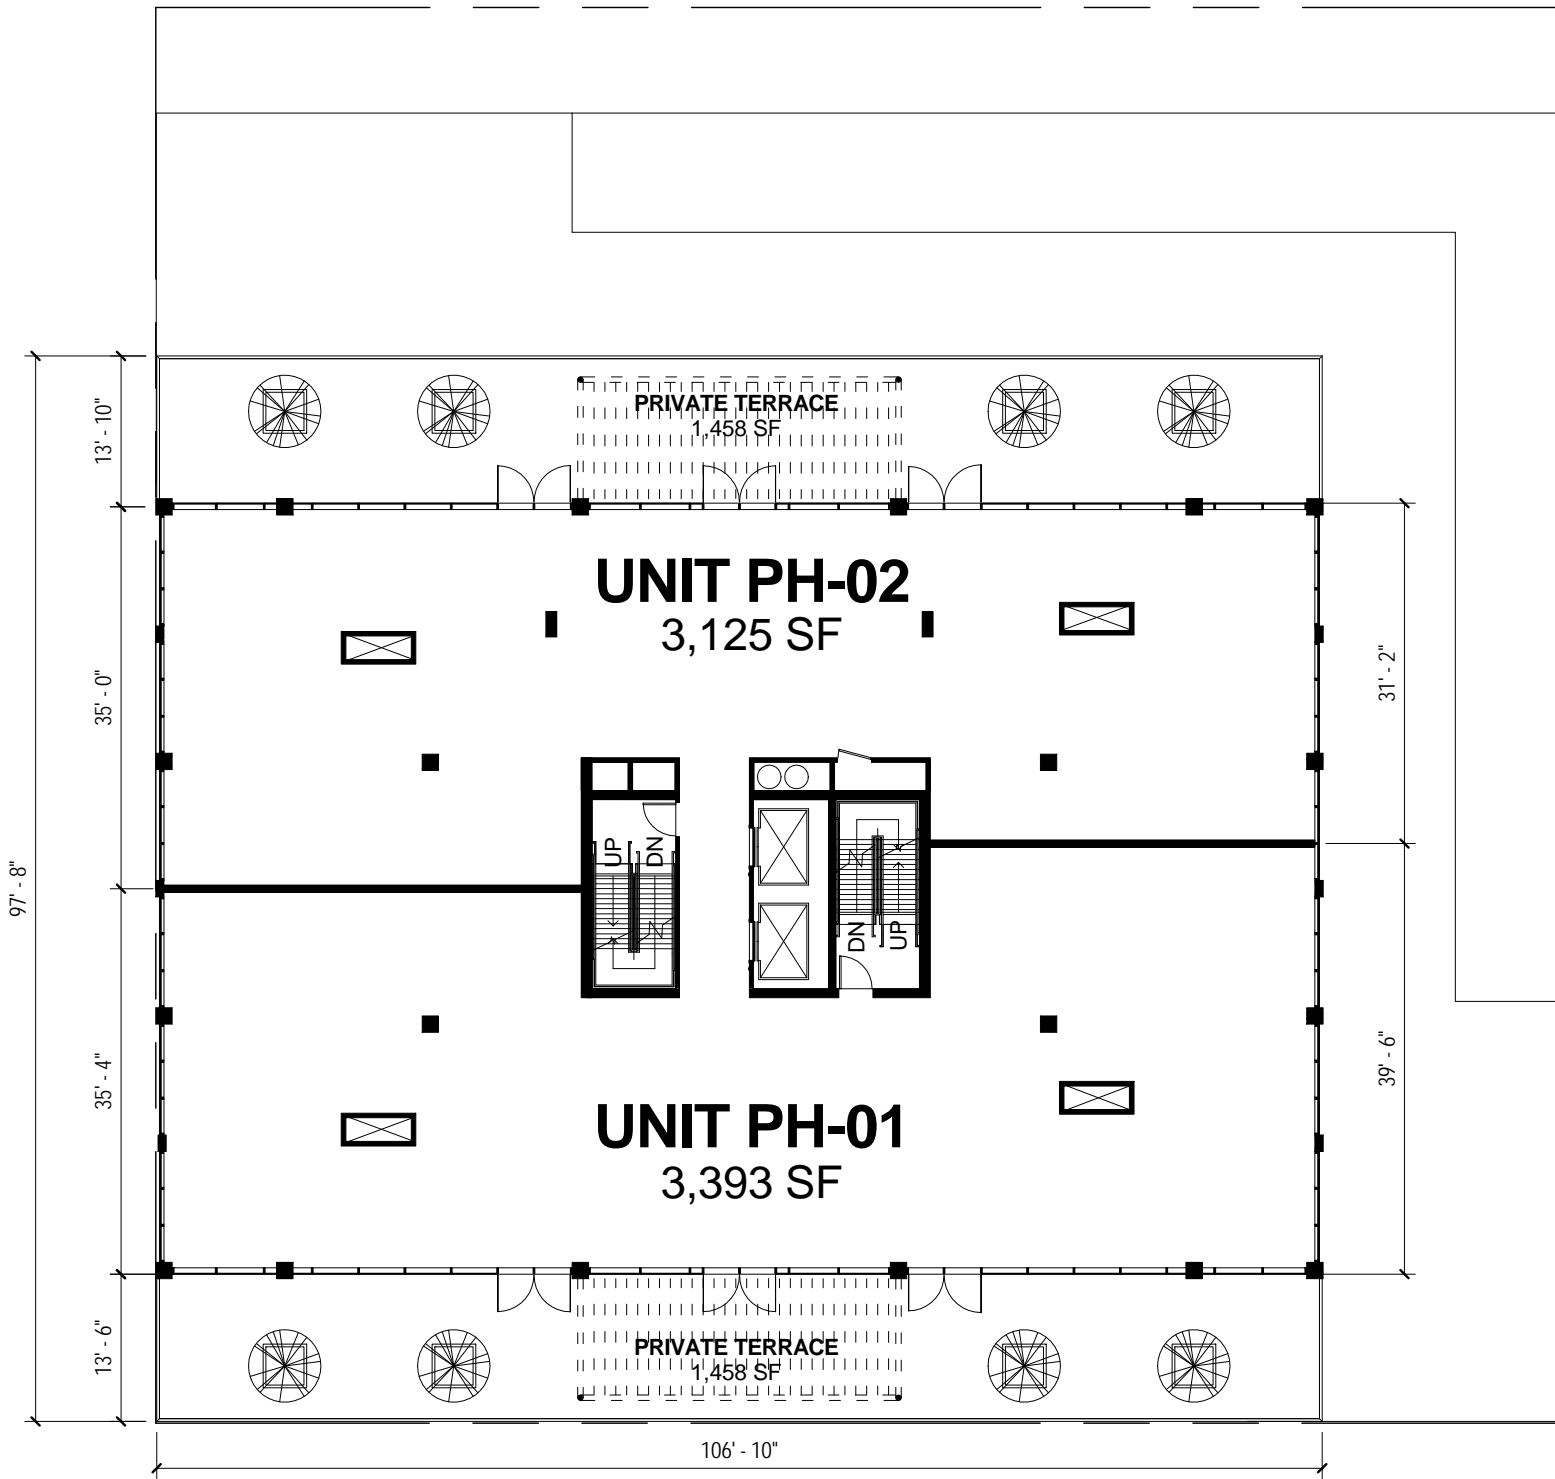

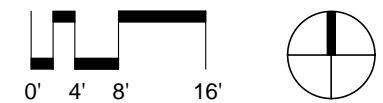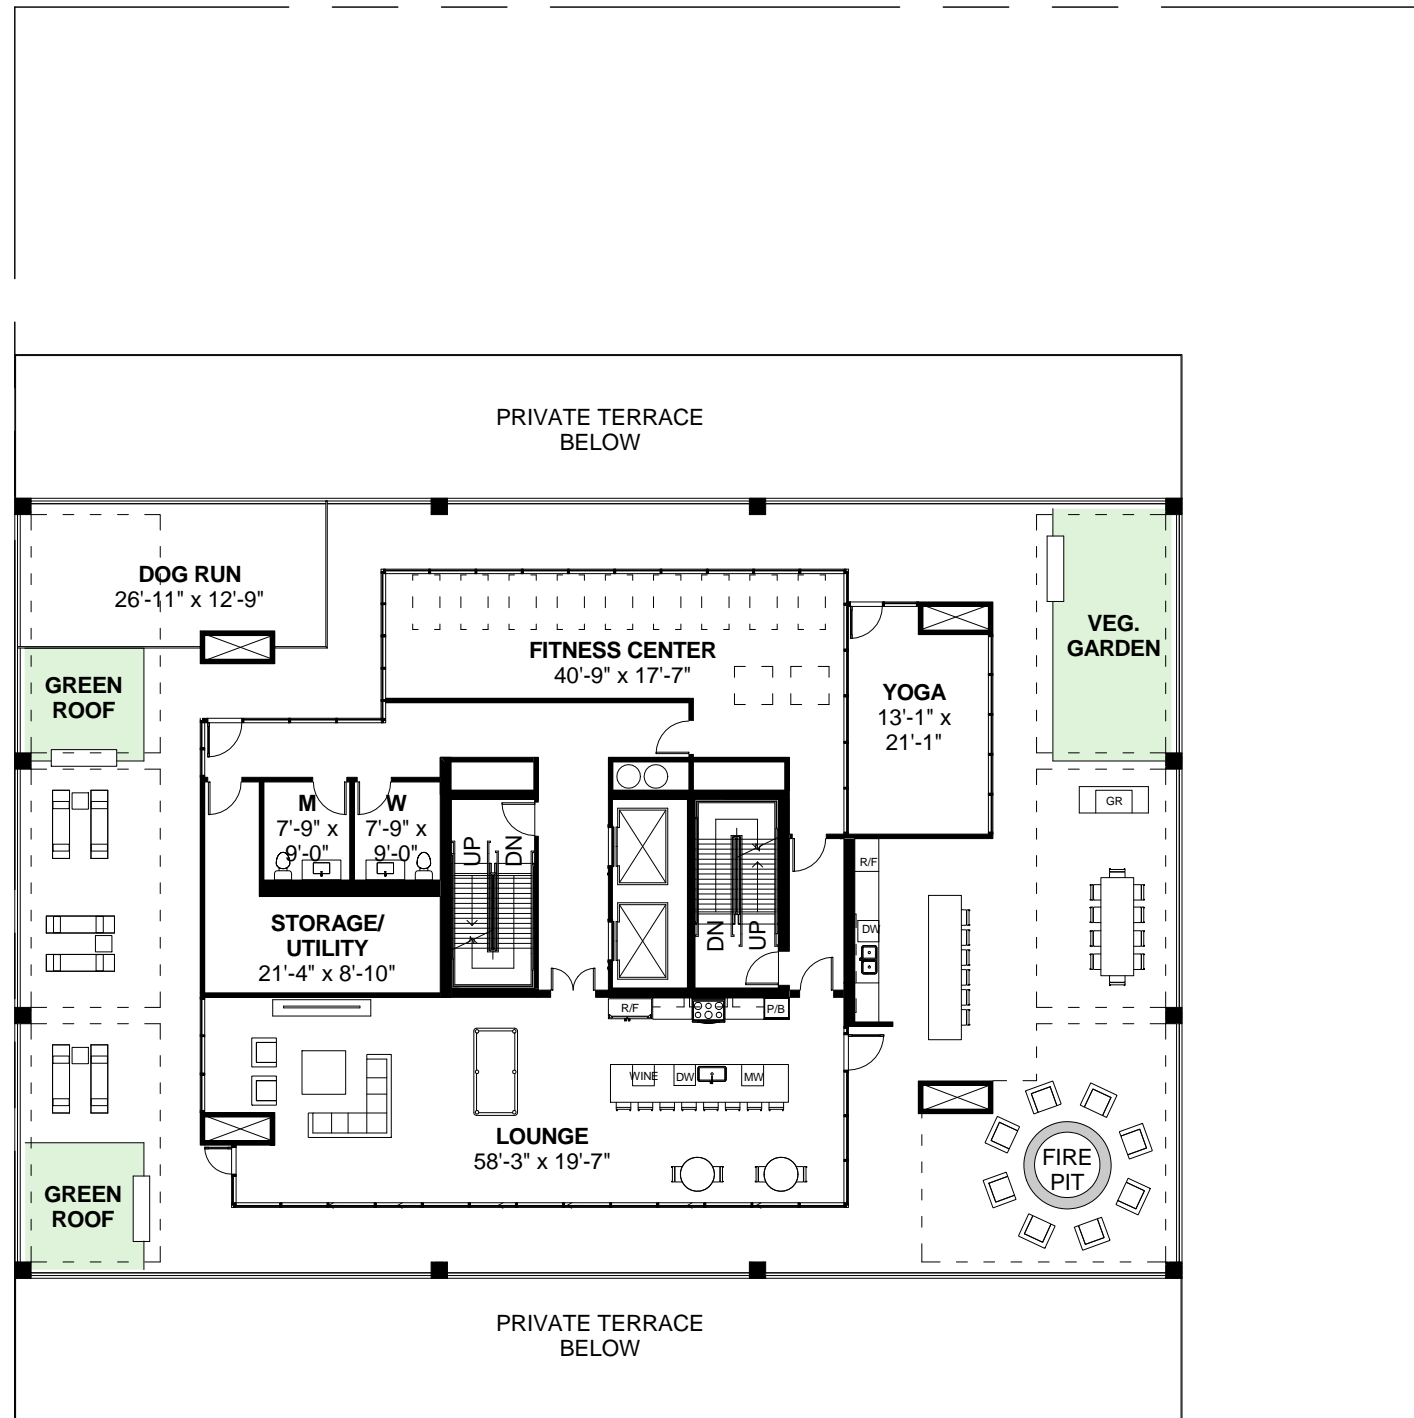

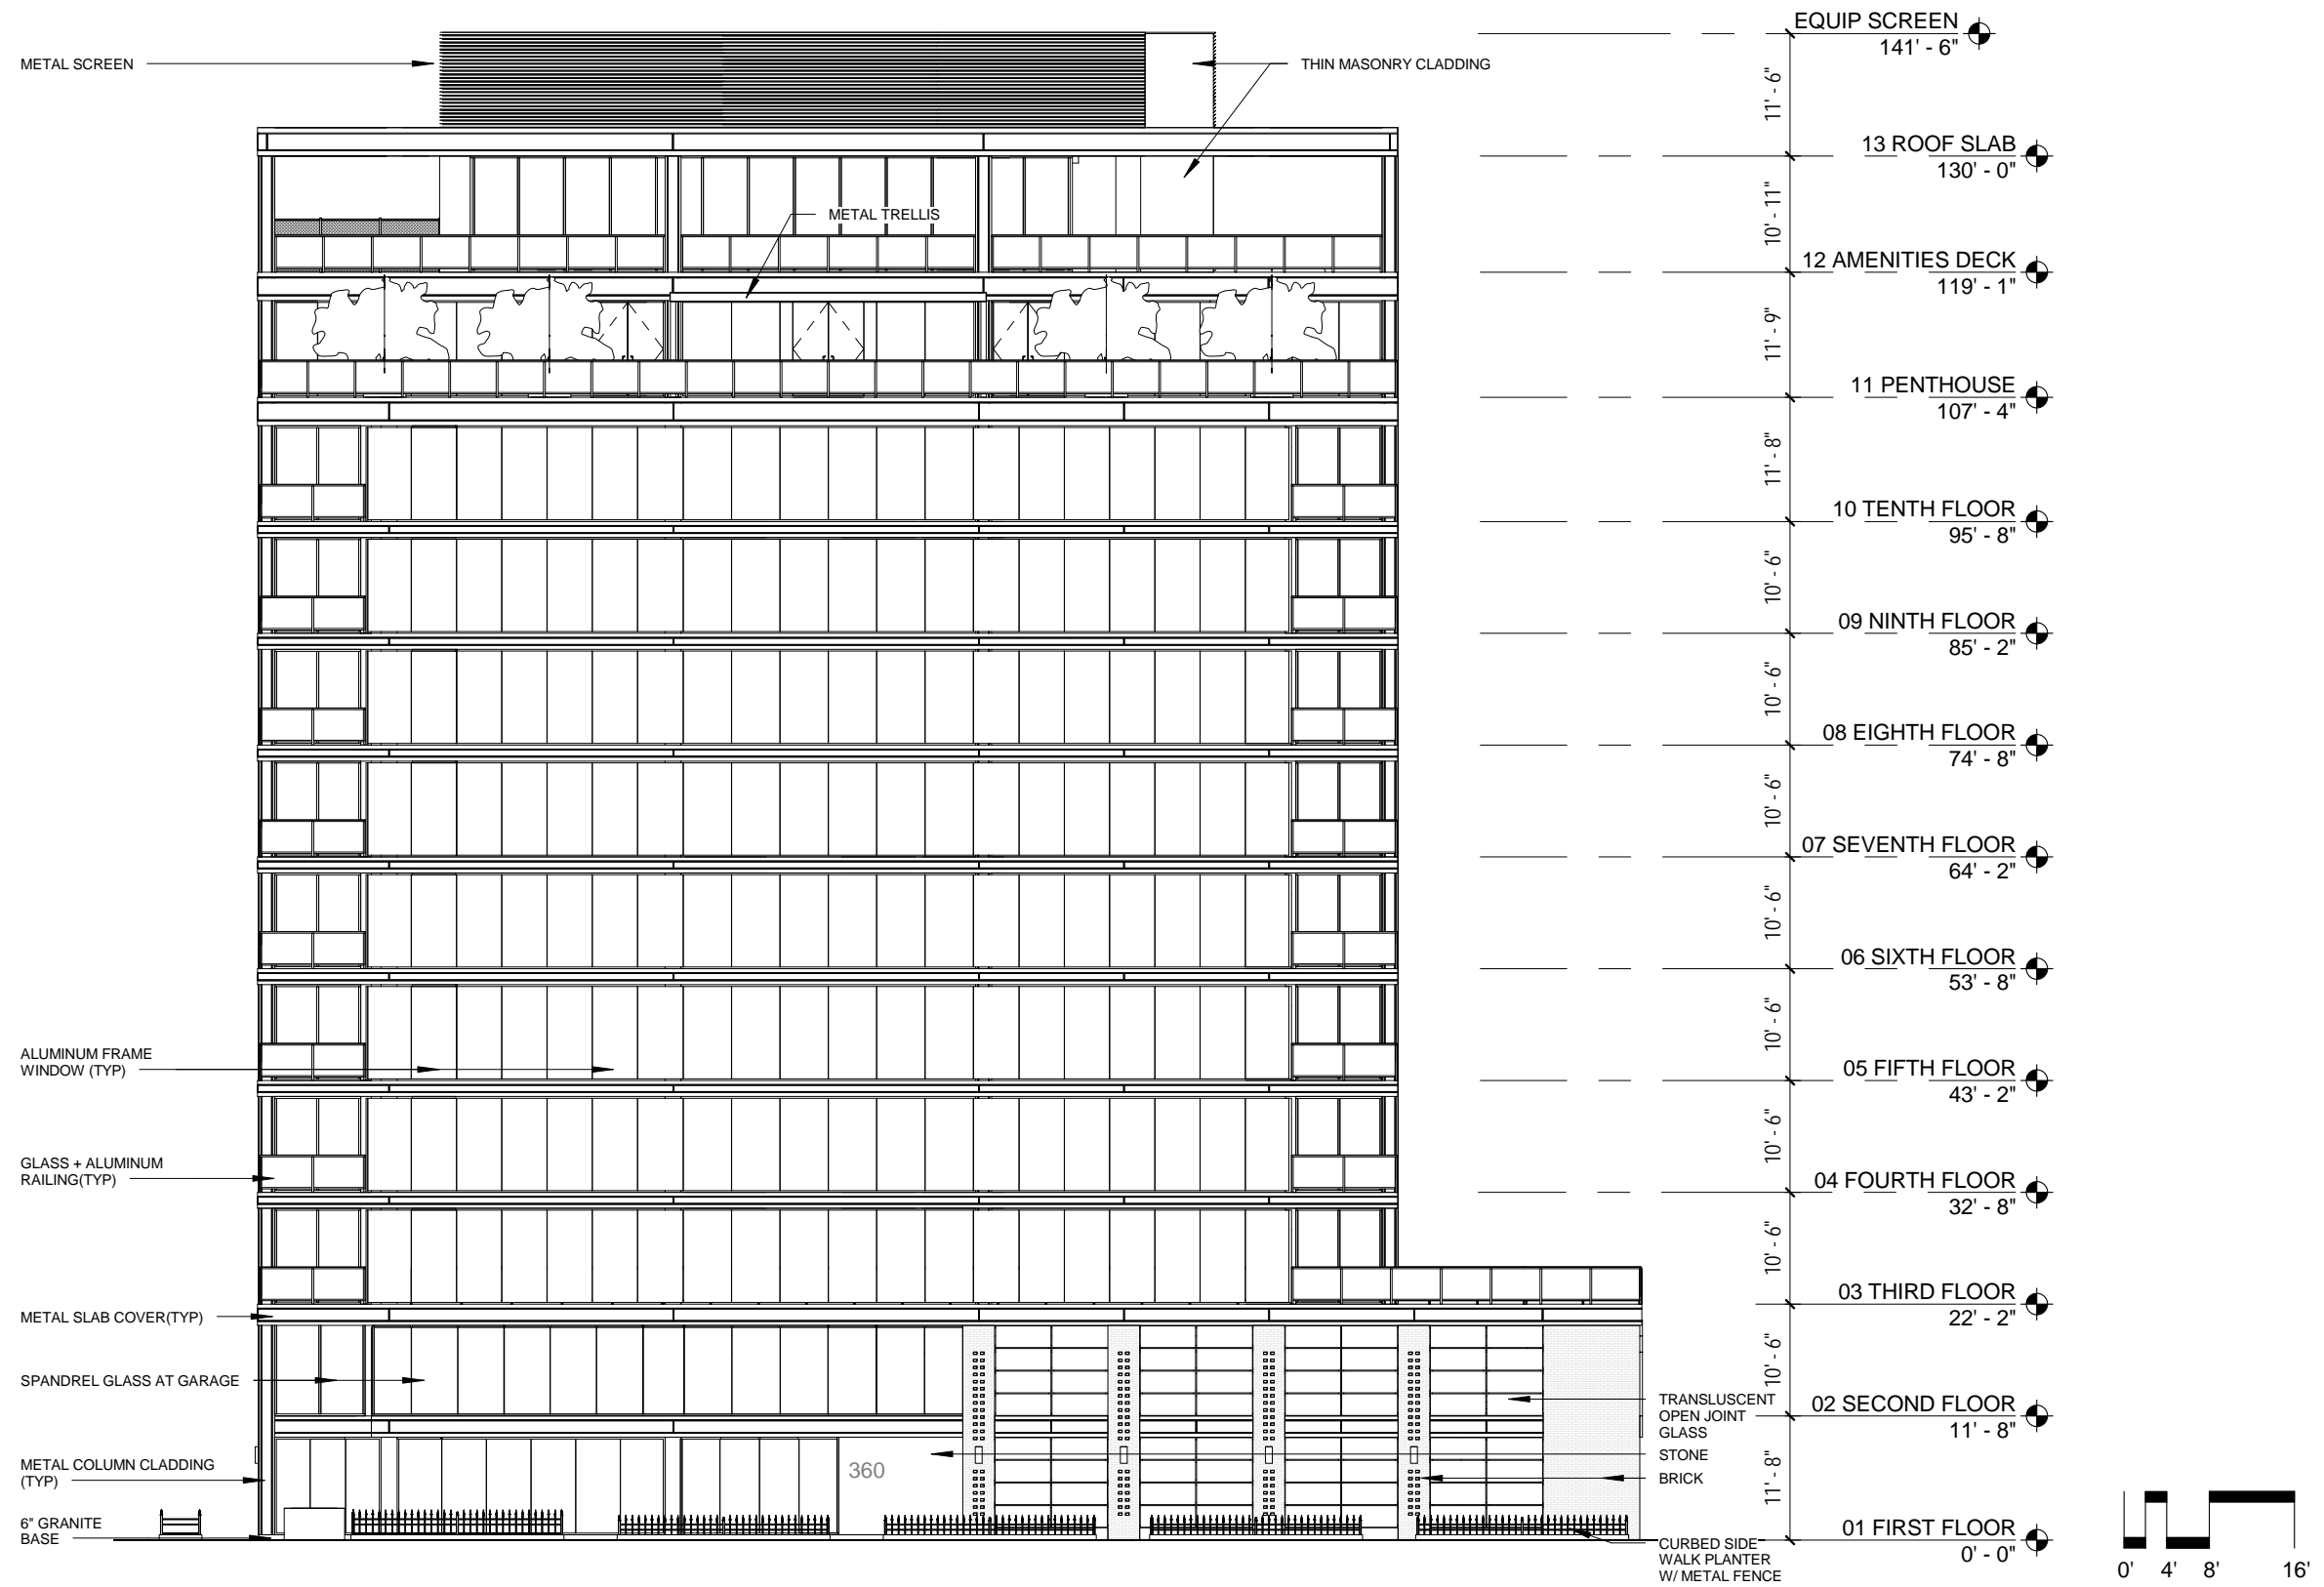

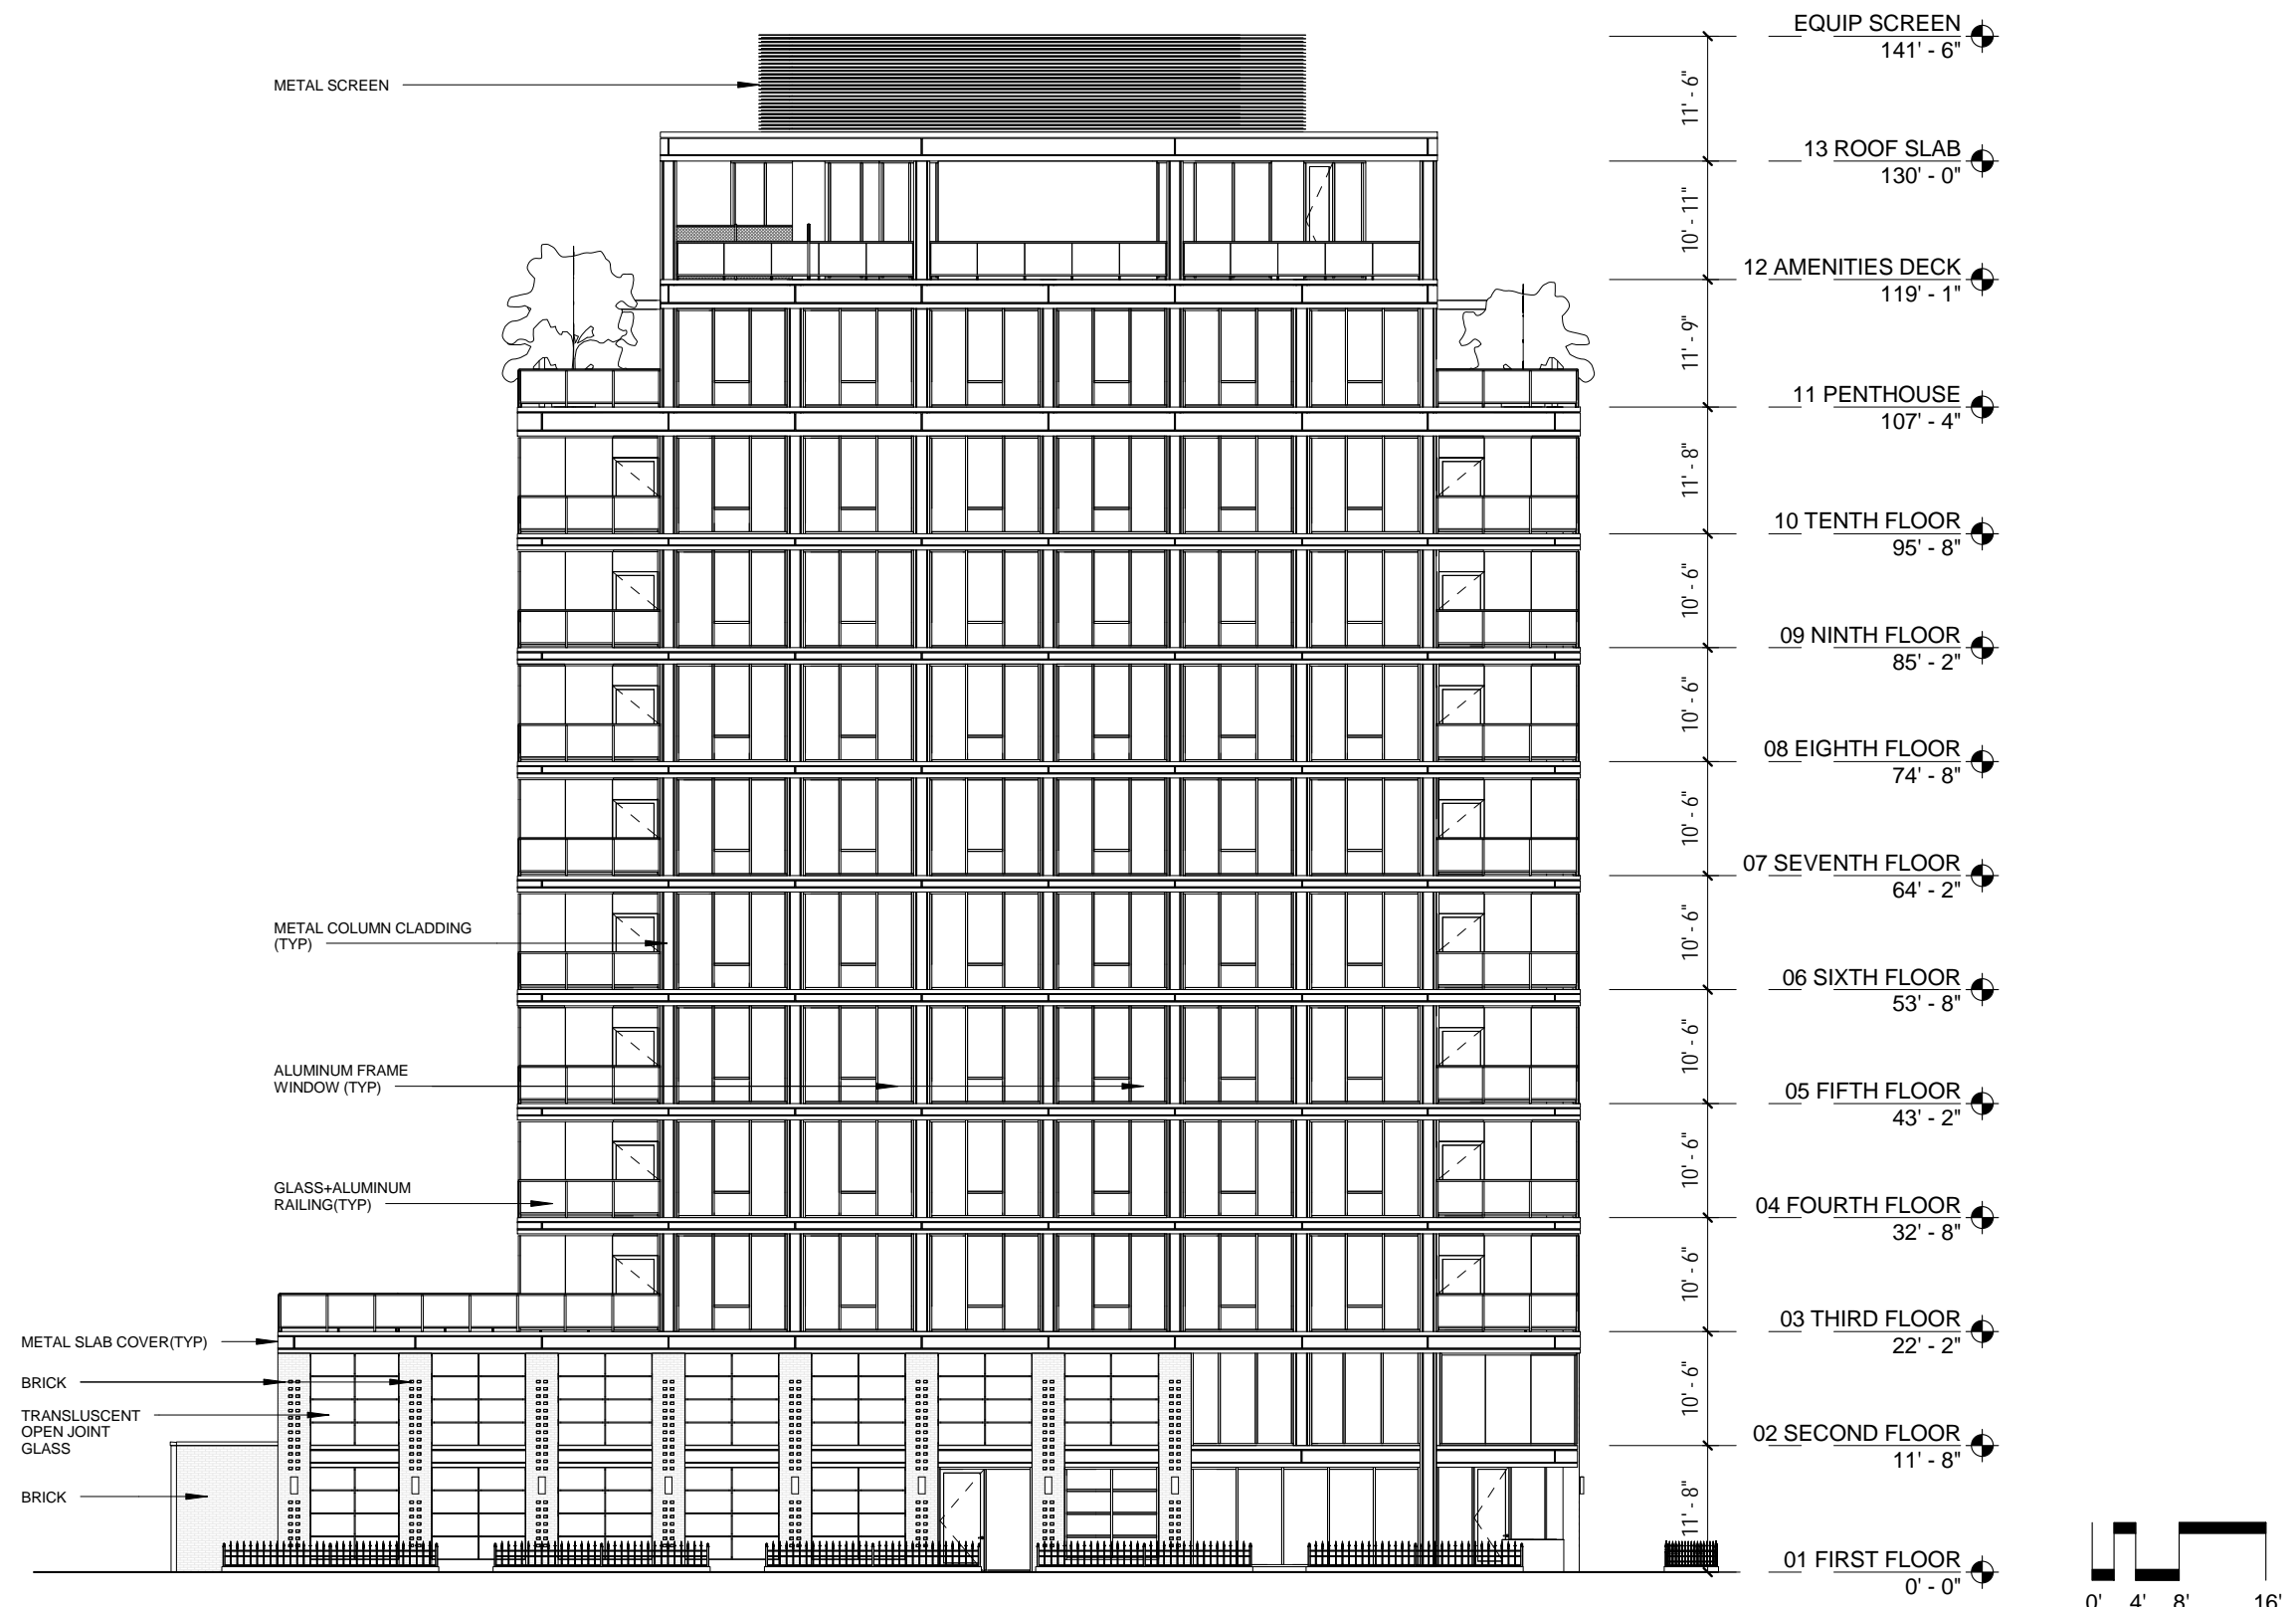

Printed 11/7/2016 5:51:07 PM

© Copyright 2014 FitzGerald Associates Architects

